

BOBBY W. STOVALL
Hunt County Judge

Amanda L. Blankenship
Executive Assistant

903.408.4146
903.408.4299 Fax

Post Office Box 1097
Greenville, TX
75403-1097

#16,613

February 1, 2021

Trey Cooksey
Recreational Trails Program Manager
Texas Parks and Wildlife

Sir,

I am pleased to write this letter of support for the Texas Park and Wildlife Recreation Trail proposals for surfacing improvements along the Northeast Texas Trail (NETT) from Merit to Celeste. These projects will provide the much needed base and surfacing along this stretch of the NETT. Opening up this section will allow all cyclists and pedestrians a 13 plus mile safe, surfaced, environmentally friendly trail for their recreational needs.

The 130-mile Northeast Texas Trail continues to grow in popularity and is used by citizens and visitors both young and old for safe enjoyable leisure and recreational activity.

Sincerely,

Bobby W. Stovall
County Judge

FILED FOR RECORD
at 12:52 o'clock P M
FEB 09 2021
JENNIFER LINDENZWEIG
County Clerk, Hunt County, TX
By [Signature]

Mark Hutchins

From: Ben White <B.White@farmersvilletx.com>
Sent: Thursday, January 28, 2021 5:44 PM
To: mhutchins@huntcounty.net
Subject: Chaparral Trail Grant
Attachments: TRAIL PHASE 1 2 3 4.pdf; Merit to Celeste Trail Cost Estimate - Phase 4 Section - 1-14-2021.xlsx

Thanks for talking with me today Commissioner Hutchins.

I have included some attachments that you may find interesting regarding our Chaparral Trail Grant Project.

The City of Farmersville owns 5.1 miles of trail within Collin County and 8.1 miles of trail in Hunt County. We will be improving the trail in the Hunt County corridor in four sections or phases via four concurrent Texas Parks & Wildlife (TP&W) grants worth \$250K each. Each grant will require a \$50K grant match that will be supplied by the Farmersville Community Development Corporation (FCDC) for Hunt County. The City of Farmersville will administer all paperwork for each entity sponsoring a phase eliminating all the dog work normally associated with grants of this nature. We will manage the project so TP&W reimbursement cycles covers expenses and Hunt County does not experience any need for capital beyond the initial \$50K supplied by the FCDC.

The project will consist of providing a proper pedestrian walking surface that will also allow other non-motorized traffic such as horses and bicycles. These grants will install an initial flex base crushed granite surface. In future grants we will be installing a final topcoat of decomposed granite along with other amenities that will bring everything up to our trail standards.

Thank you for your support!!

Sincerely,

Benjamin (Ben) L. White, P.E., CPM
City Manager/Public Works Director
City of Farmersville

205 South Main Street, Farmersville, Texas 75442
Work: 972-782-6151, Mobile: 972-822-7044, Facsimile: 972-782-6604
Email: b.white@farmersvilletx.com, Website: www.farmersvilletx.com




This email has been checked for viruses by Avast antivirus software.
www.avast.com

City of Farmersville
Chaparral Trail - Merit to Celeste
Texas Parks and Wildlife Grant Budget

PHASE 4

ITEM #	ITEM DESCRIPTION	Estimate Quantity/Cost		
		Qty	Price	Total
1	Furnish and install 4" Flex Base Type E Grade 4 - LF	10,000	\$8.50	\$85,000.00
2	Furnish and install 2" Flex Base Type D Grade 4 - LF	10,000	\$4.25	\$42,500.00
3	Furnish Cement - ton	75	\$200.00	\$15,000.00
4	Furnish and install Cement Treatment - SY	10,000	\$4.00	\$40,000.00
5	Furnish and install site preparation, clearing and grading - LF	10,000	\$3.00	\$30,000.00
6	Project mobilization and overhead	2	\$5,000.00	\$10,000.00
	TOTAL OF ALL BID ITEMS (1 THRU 6)			\$222,500.00
	Design Engineering, Contract Administration & Inspection			\$27,500.00
	TOTAL ESTMATED PRJECT COST			\$250,000.00

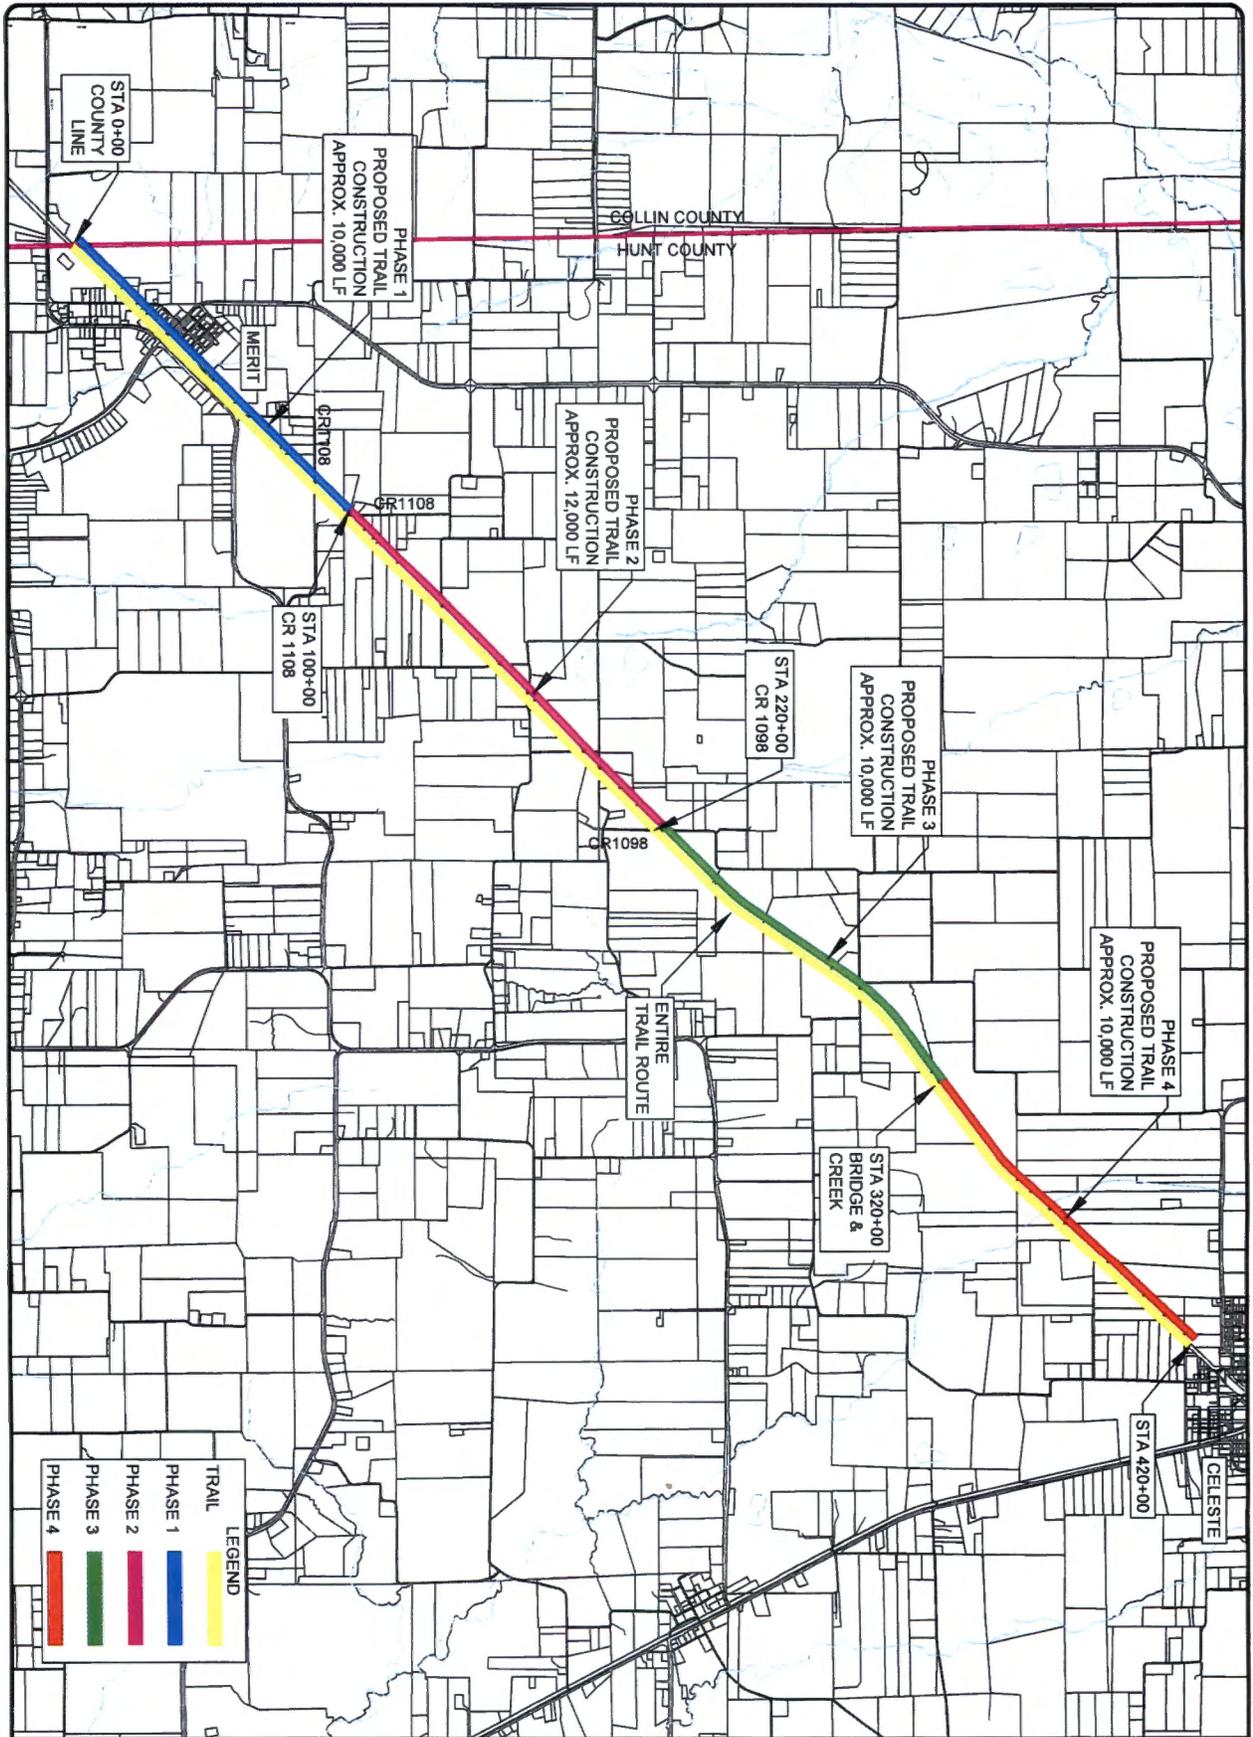

SHEET 1 OF 1


CHAPARRAL RAILS TO TRAILS
 MERIT TO CELESTE
 FOR
 CITY OF FARMERSVILLE
 COLLIN COUNTY, TEXAS

OVERALL SITE PLAN



Daniel & Brown Inc.
 118 McKinney St.
 P.O. Box 606
 Farmersville, Texas 75442
 Phone 972-784-7777
 WWW.DBIENGINEERS.COM

DESIGNED: E.W.D.	DATE: 08/26/20	FIRM REGISTRATION NO.:
DRAWN: M.K.W.	REVISION: N/C	F-02225
FILE: N:\Farmersville City of Rails to Trails\New Trail Section - Merit to Celeste\site plan		

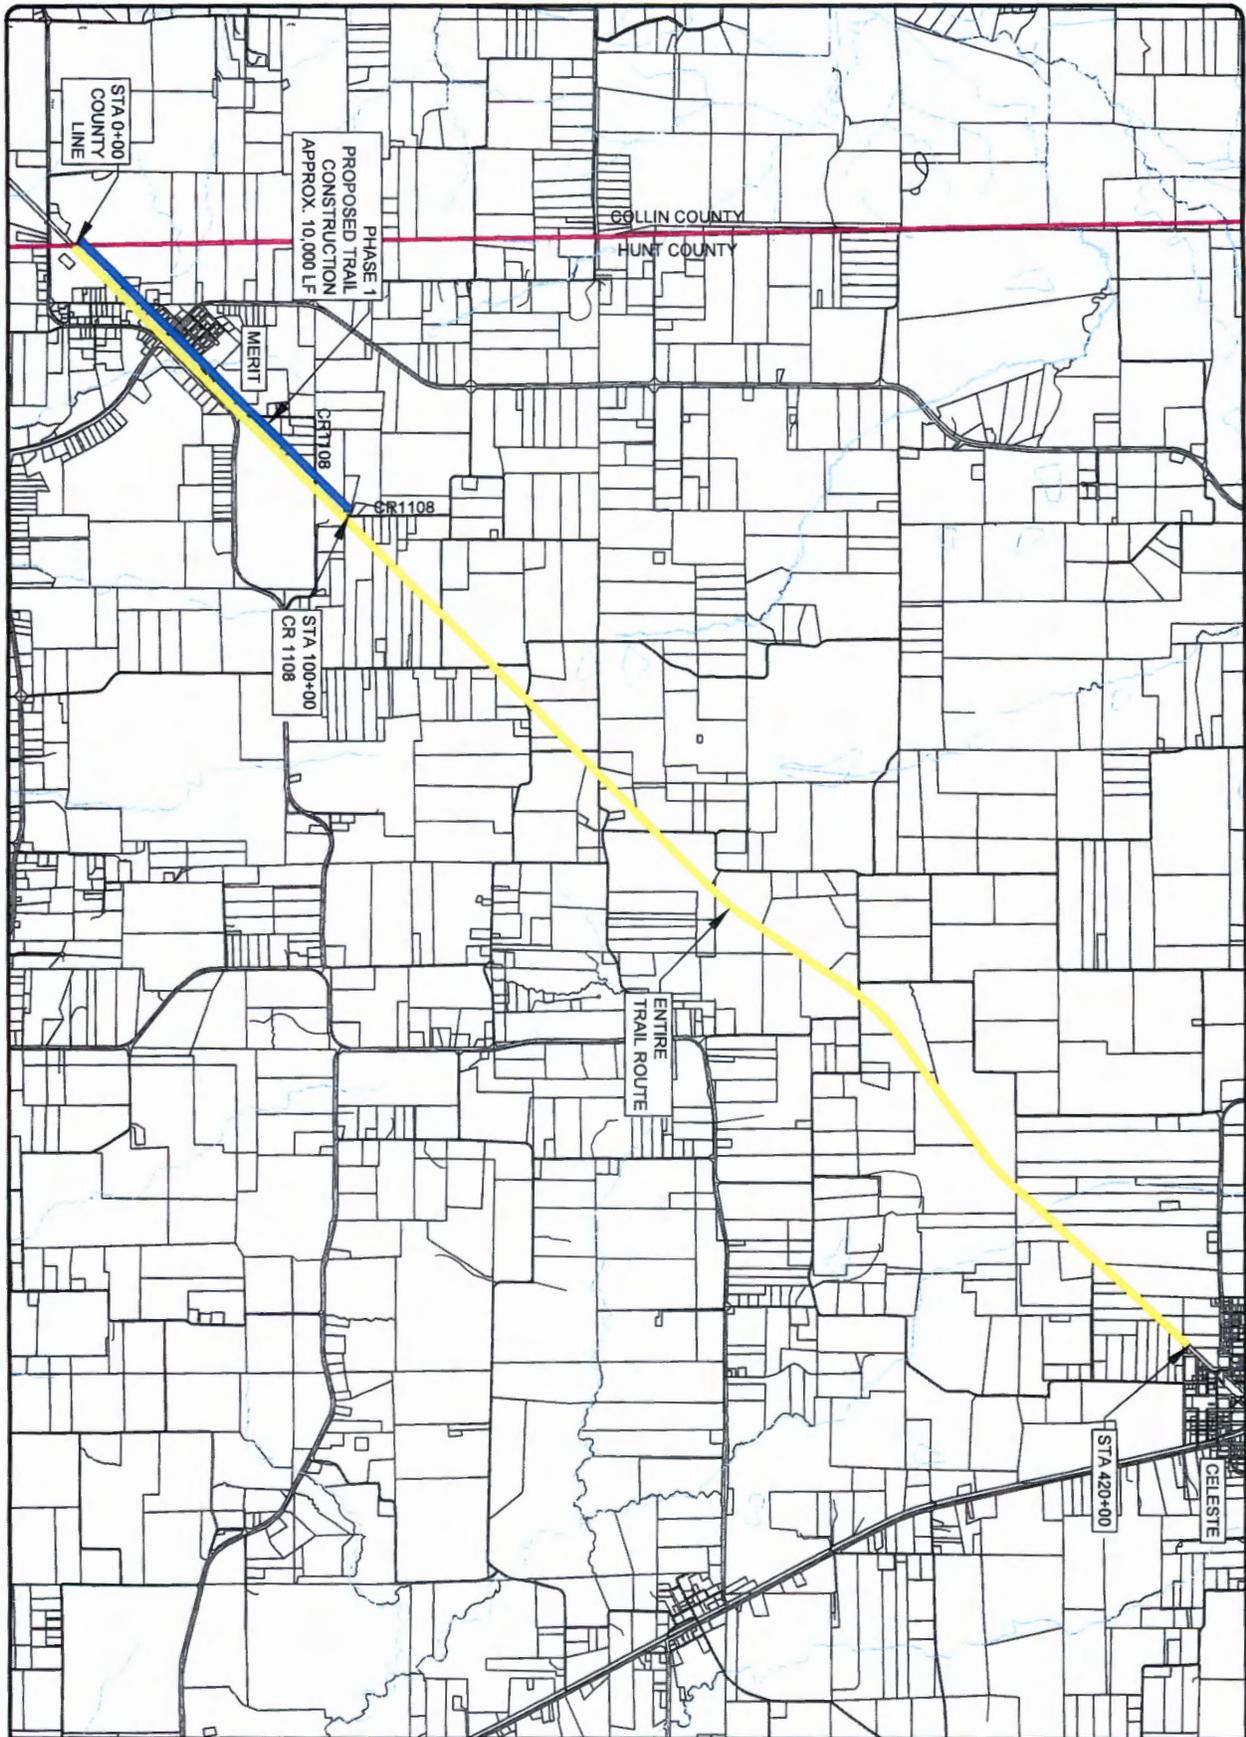

SHEET 1 OF 1


CHAPARRAL RAILS TO TRAILS
 MERIT TO CELESTE
 FOR
 CITY OF FARMERSVILLE
 COLLIN COUNTY, TEXAS

PHASE 1 SITE PLAN



Daniel & Brown Inc.
 118 McKinney St.
 P.O. Box 606
 Farmersville, Texas 75442
 Phone 972-784-7777
 WWW.DBIENGINEERS.COM

DESIGNED: E.W.D.	DATE: 08/26/20	FIRM REGISTRATION NO.: F-002225
DRAWN: M.K.W.	REVISION: N/C	
FILE: N:\Farmersville City of Rails to Trails\New Trail Section - Merit to Celeste\site plan		

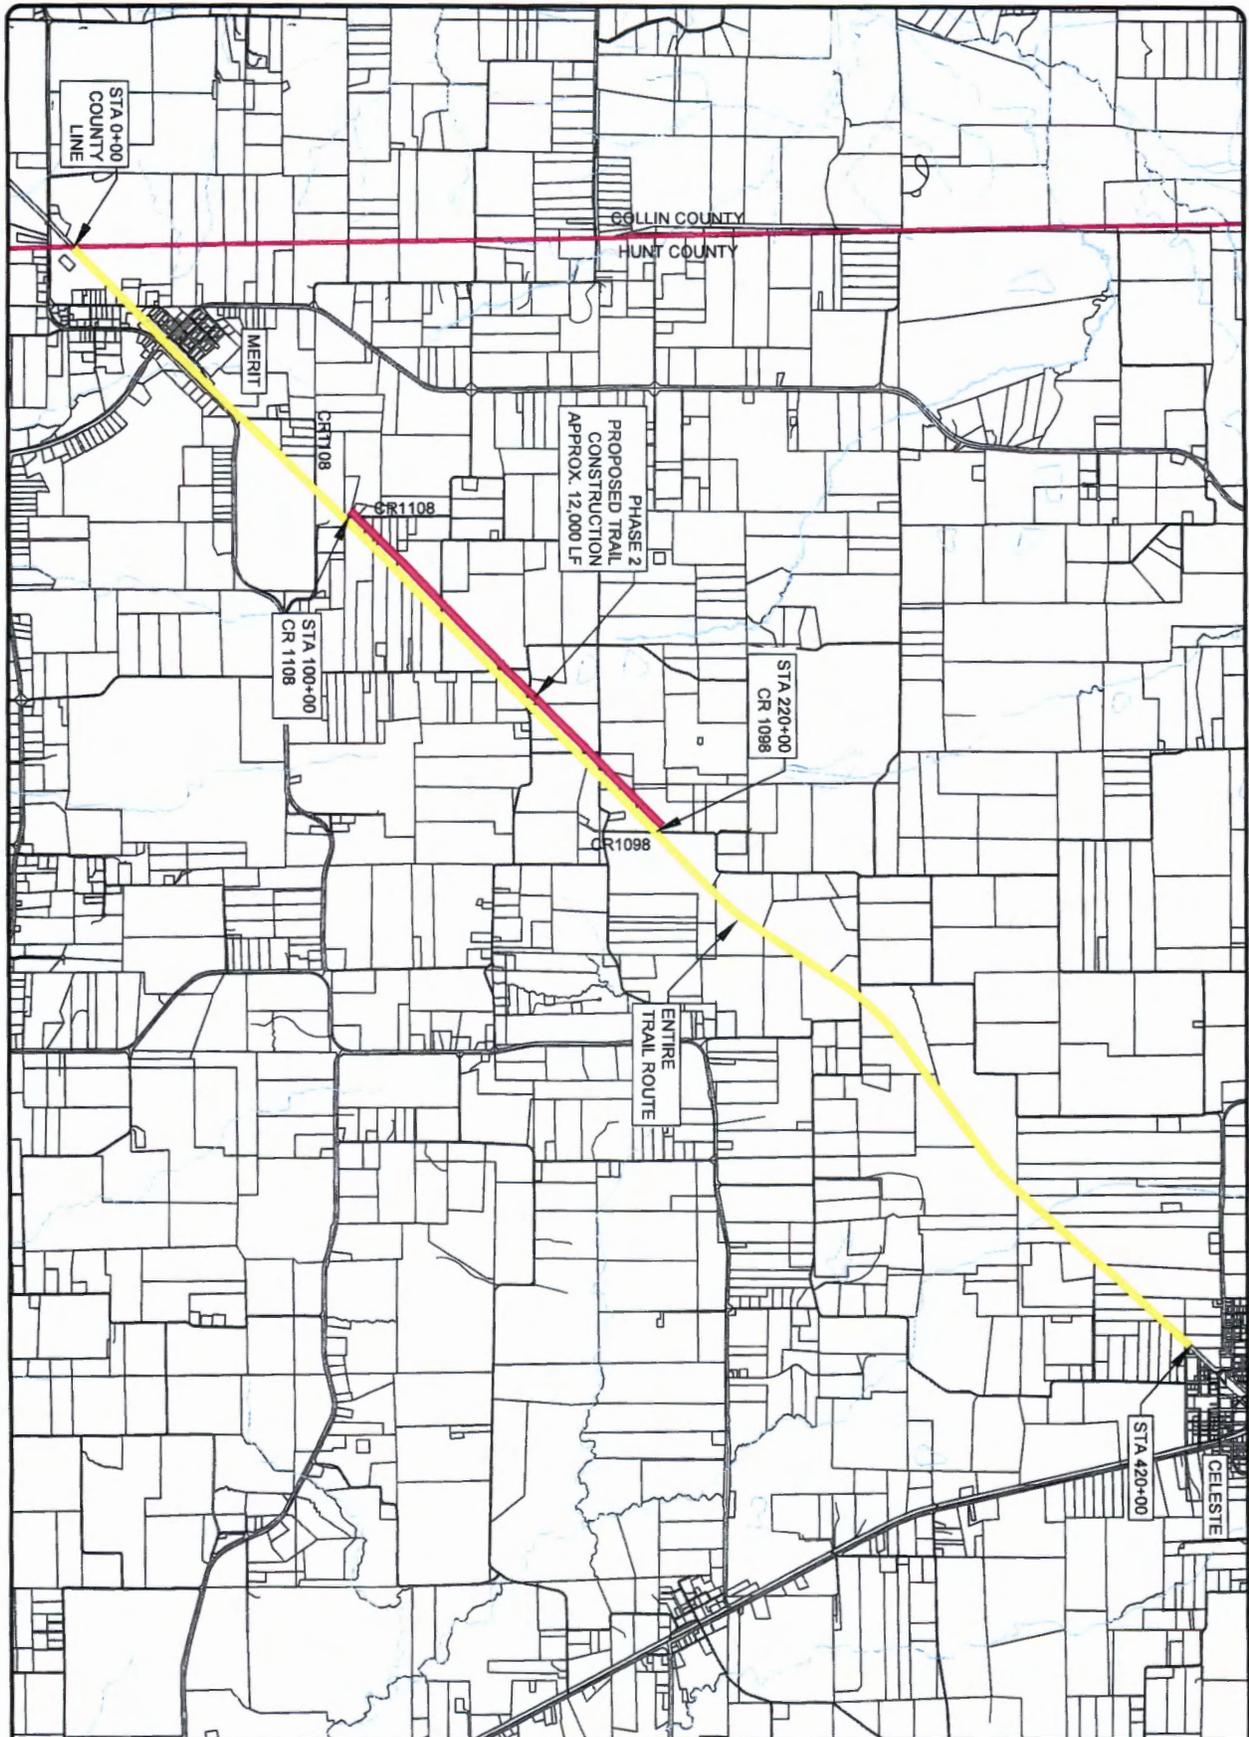

SHEET 1 OF 1


CHAPARRAL RAILS TO TRAILS
 MERIT TO CELESTE
 FOR
 CITY OF FARMERSVILLE
 COLLIN COUNTY, TEXAS

PHASE 2 SITE PLAN



Daniel & Brown Inc.
 118 McKinney St.
 P.O. Box 606
 Farmersville, Texas 75442
 Phone 972-784-7777
 WWW.DBIENGINEERS.COM

DESIGNED: E.W.D.	DATE: 08/26/20	FIRM REGISTRATION NO.: F-602225
DRAWN: M.K.W.	REVISION: NJC	
FILE: N:\Farmersville City of Rails to Trails\New Trail Section - Merit to Celeste\site plan		

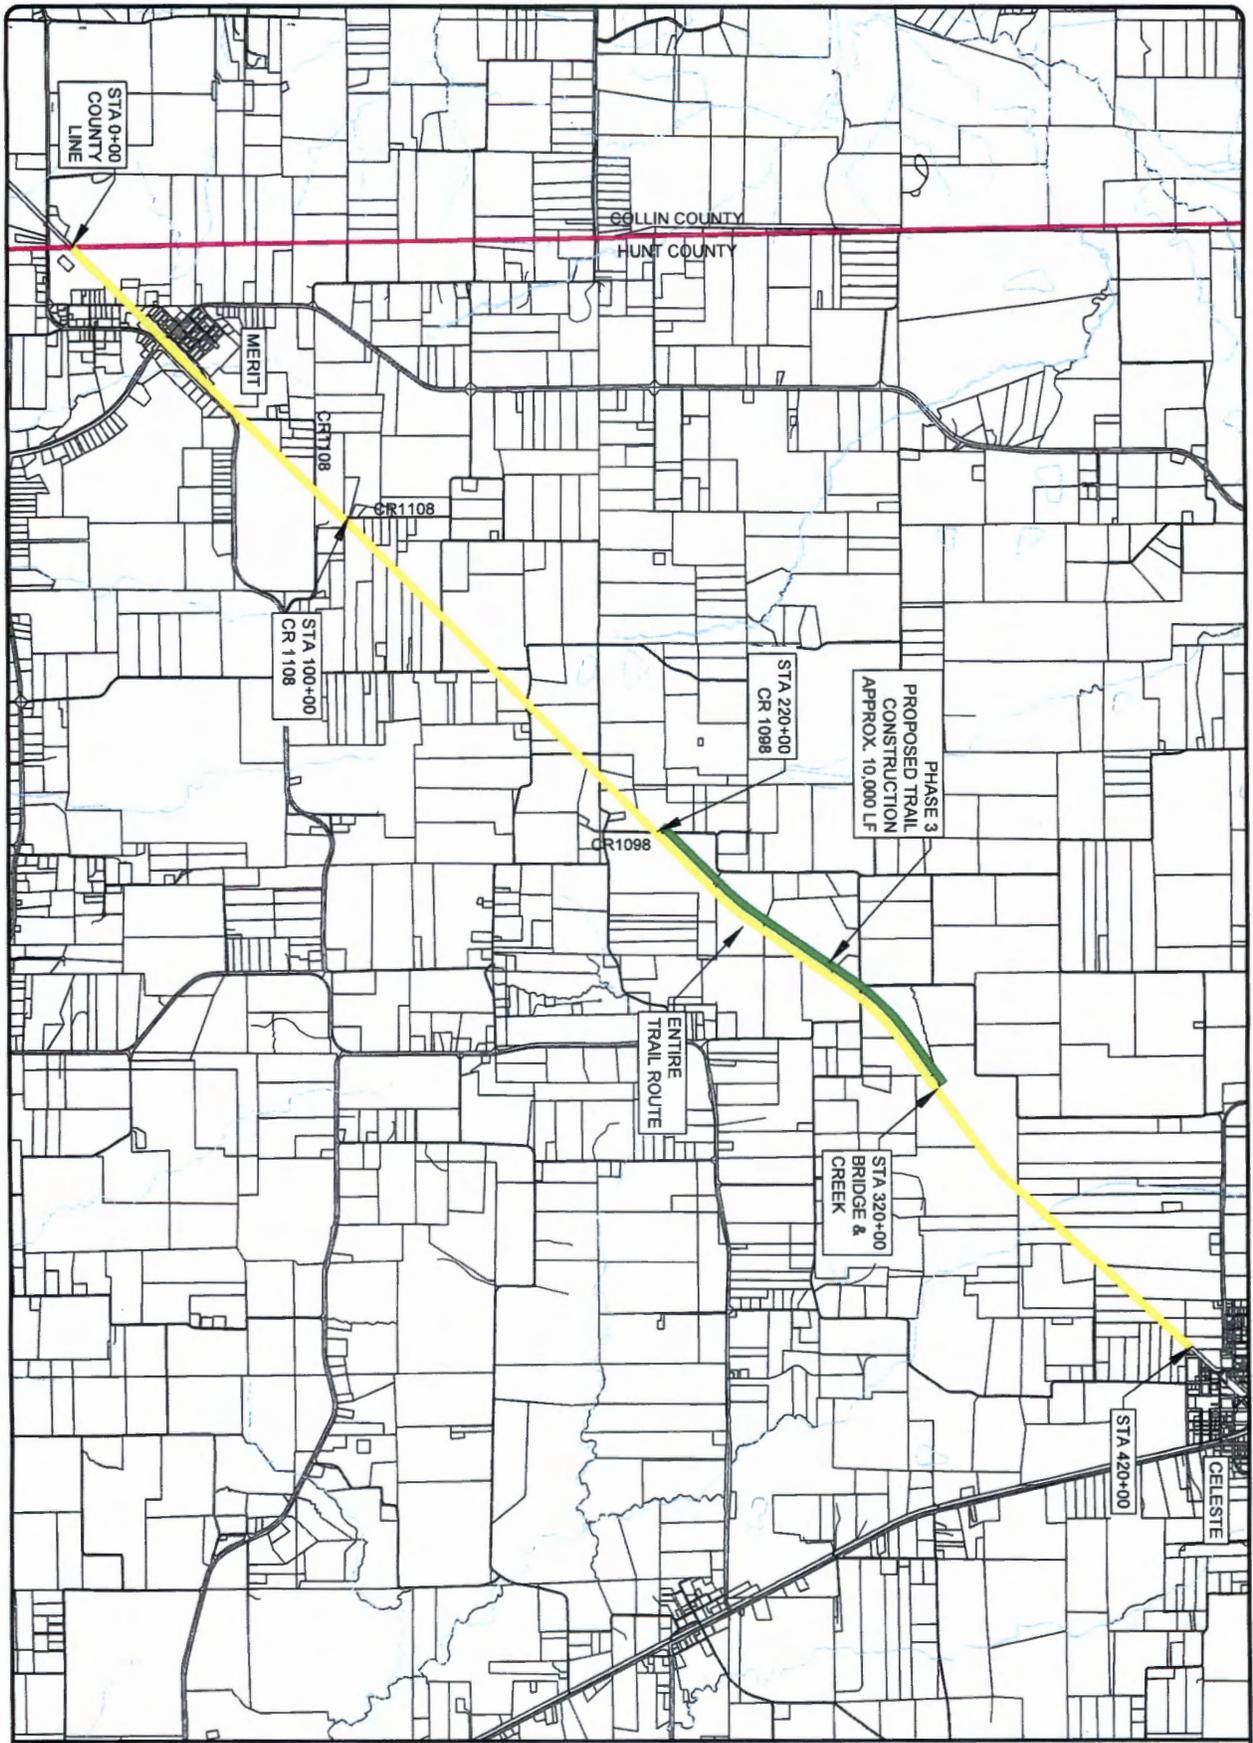

SHEET 1 OF 1


CHAPARRAL RAILS TO TRAILS
 MERIT TO CELESTE
 FOR
 CITY OF FARMERSVILLE
 COLLIN COUNTY, TEXAS



Daniel & Brown Inc.
 118 McKinney St.
 P.O. Box 606
 Farmersville, Texas 75442
 Phone 972-784-7777
 WWW.DBIENGINEERS.COM

PHASE 3 SITE PLAN

DESIGNED: E.W.D.	DATE: 08/28/20	FIRM REGISTRATION NO.:
DRAWN: M.K.W.	REVISION: N/C	F-002225
FILE: N:\Farmersville City of Rails to Trails\New Trail Section - Merit to Celeste\site plan		

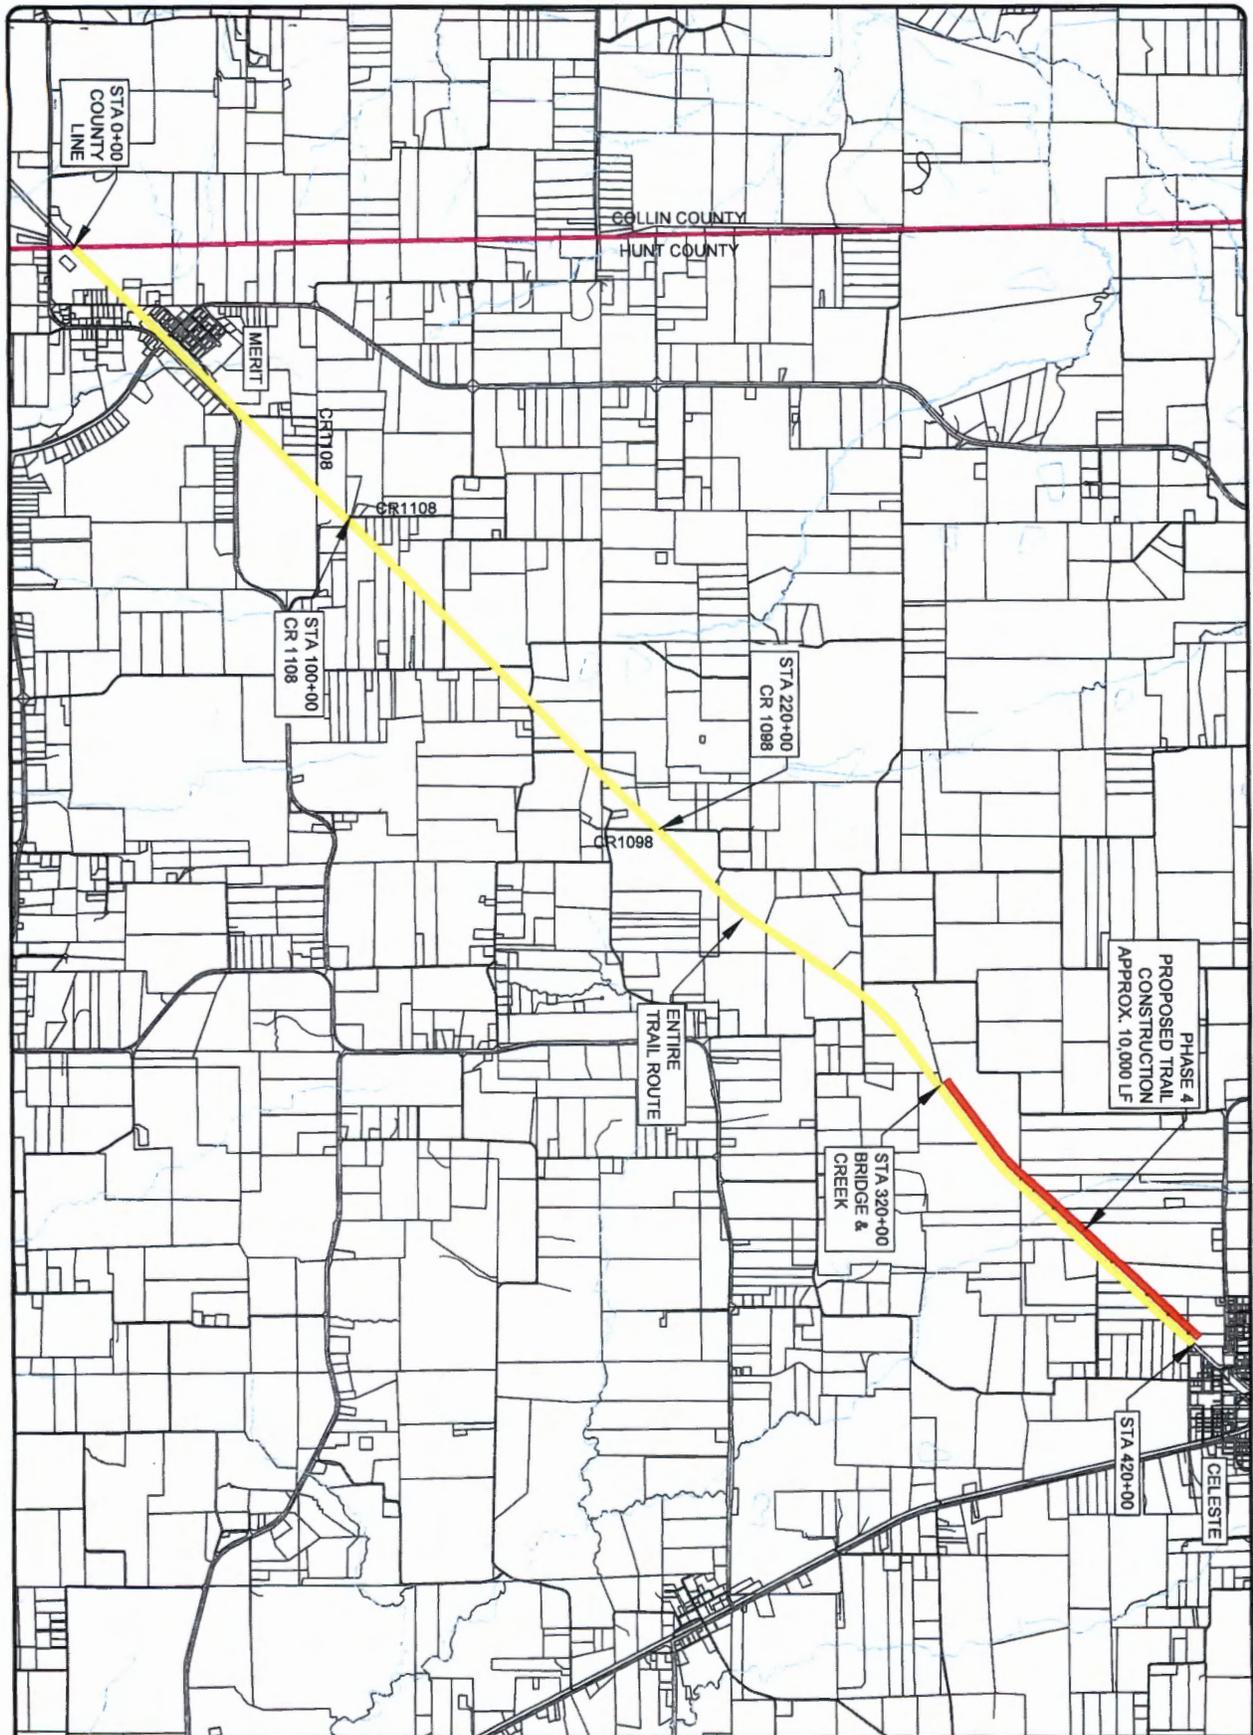

SHEET 1 OF 1

CHAPARRAL RAILS TO TRAILS
 MERIT TO CELESTE
 FOR
 CITY OF FARMERSVILLE
 COLLIN COUNTY, TEXAS

PHASE 4 SITE PLAN



Daniel & Brown Inc.
 118 McKinney St.
 P.O. Box 606
 Farmersville, Texas 75442
 Phone 972-784-7777
 WWW.DBIENGINEERS.COM

DESIGNED: E.W.D.	DATE: 08/26/20	FIRM REGISTRATION NO.:
DRAWN: M.K.W.	REVISION: N/C	F-002225
FILE: N:\Farmersville City of Rails to Trails\New Trail Section - Merit to Celeste\site plan		