

#13,595(2)

ORDER AWARDING POSSESSION OF SEIZED PROPERTY
TEX. CODE CRIM. PROC. ANN. Arts. 47.04, 47.09

Hunt County, State of Texas
I certify this to be a complete, exact and true copy of the original document. Certified this
12th day of February, 2015

Notary Public
Mv commission expires 1-1-19

No. 31PH130065

THE STATE OF TEXAS
VS.
16 FT KEARNEY TRAILER FLATBED
VIN# REMOVED

§ IN THE JUSTICE COURT
§ PCT. 3
§ HUNT COUNTY, TEXAS

FILED FOR RECORD
at 10:30 o'clock
MAR 10 2015
SHERIFF LINDENZWEIG
County Clerk, Hunt County, TX
by [Signature]

ORDER AWARDING POSSESSION OF SEIZED PROPERTY

On the 12TH day of FEBRUARY 2015 in the Justice Court of Precinct 3, Hunt County, Texas, came to be heard the above-styled cause JOEL CRAIG GIBSON AND THE HUNT COUNTY SHERIFF'S OFFICE, claimants, are seeking to establish the right to possession of the following-described property: 16 FT KEARNEY TRAILER FLATBED VIN# REMOVED. Said property is now in the possession and control of the HUNT COUNTY SHERIFF'S OFFICE, who stored said property until a determination could be made by a court having jurisdiction and venue as to the possession or proper disposition of the property.

All the parties expressing a claim to possession were properly notified of this examining trial; those desiring to assert such claim to possession appeared in person or by attorney; and the court, after hearing all the evidence and testimony, is of the opinion that possession of the above-described property should be awarded as follows:

- 1) Property Awarded: 16 FT KEARNEY TRAILER FLATBED VIN# REMOVED
Claimant's Name: HUNT COUNTY, P.O. Box 1097 Greenville, TX 75403.

Therefore, it is ORDERED that the possession of said property now in the possession and control of the HUNT COUNTY SHERIFF'S OFFICE be immediately transferred to the Claimant, as set forth above, subject to the condition that such property shall be made available to the State should it be needed in future prosecutions, or that any court having jurisdiction over the offense may order the property to be used for evidentiary purposes; and furthermore the court finds that no storage charges are currently due. This order does not determine ownership of said property, only a right to possession under Chapter 47.01a Texas Code of Criminal Procedure. The authority of this award is based on jurisdiction as a criminal magistrate and not as a civil court, Texas Code of Criminal Procedure 47.01a.


It is ORDERED that Kenneth Peters make due return, showing execution of same.

ISSUED this the 12TH day of FEBRUARY 2015.

Appeal Bond Amount: \$3,200.00

[Signature]

JUSTICE OF THE PEACE,
PCT. 3,
HUNT COUNTY, TEXAS

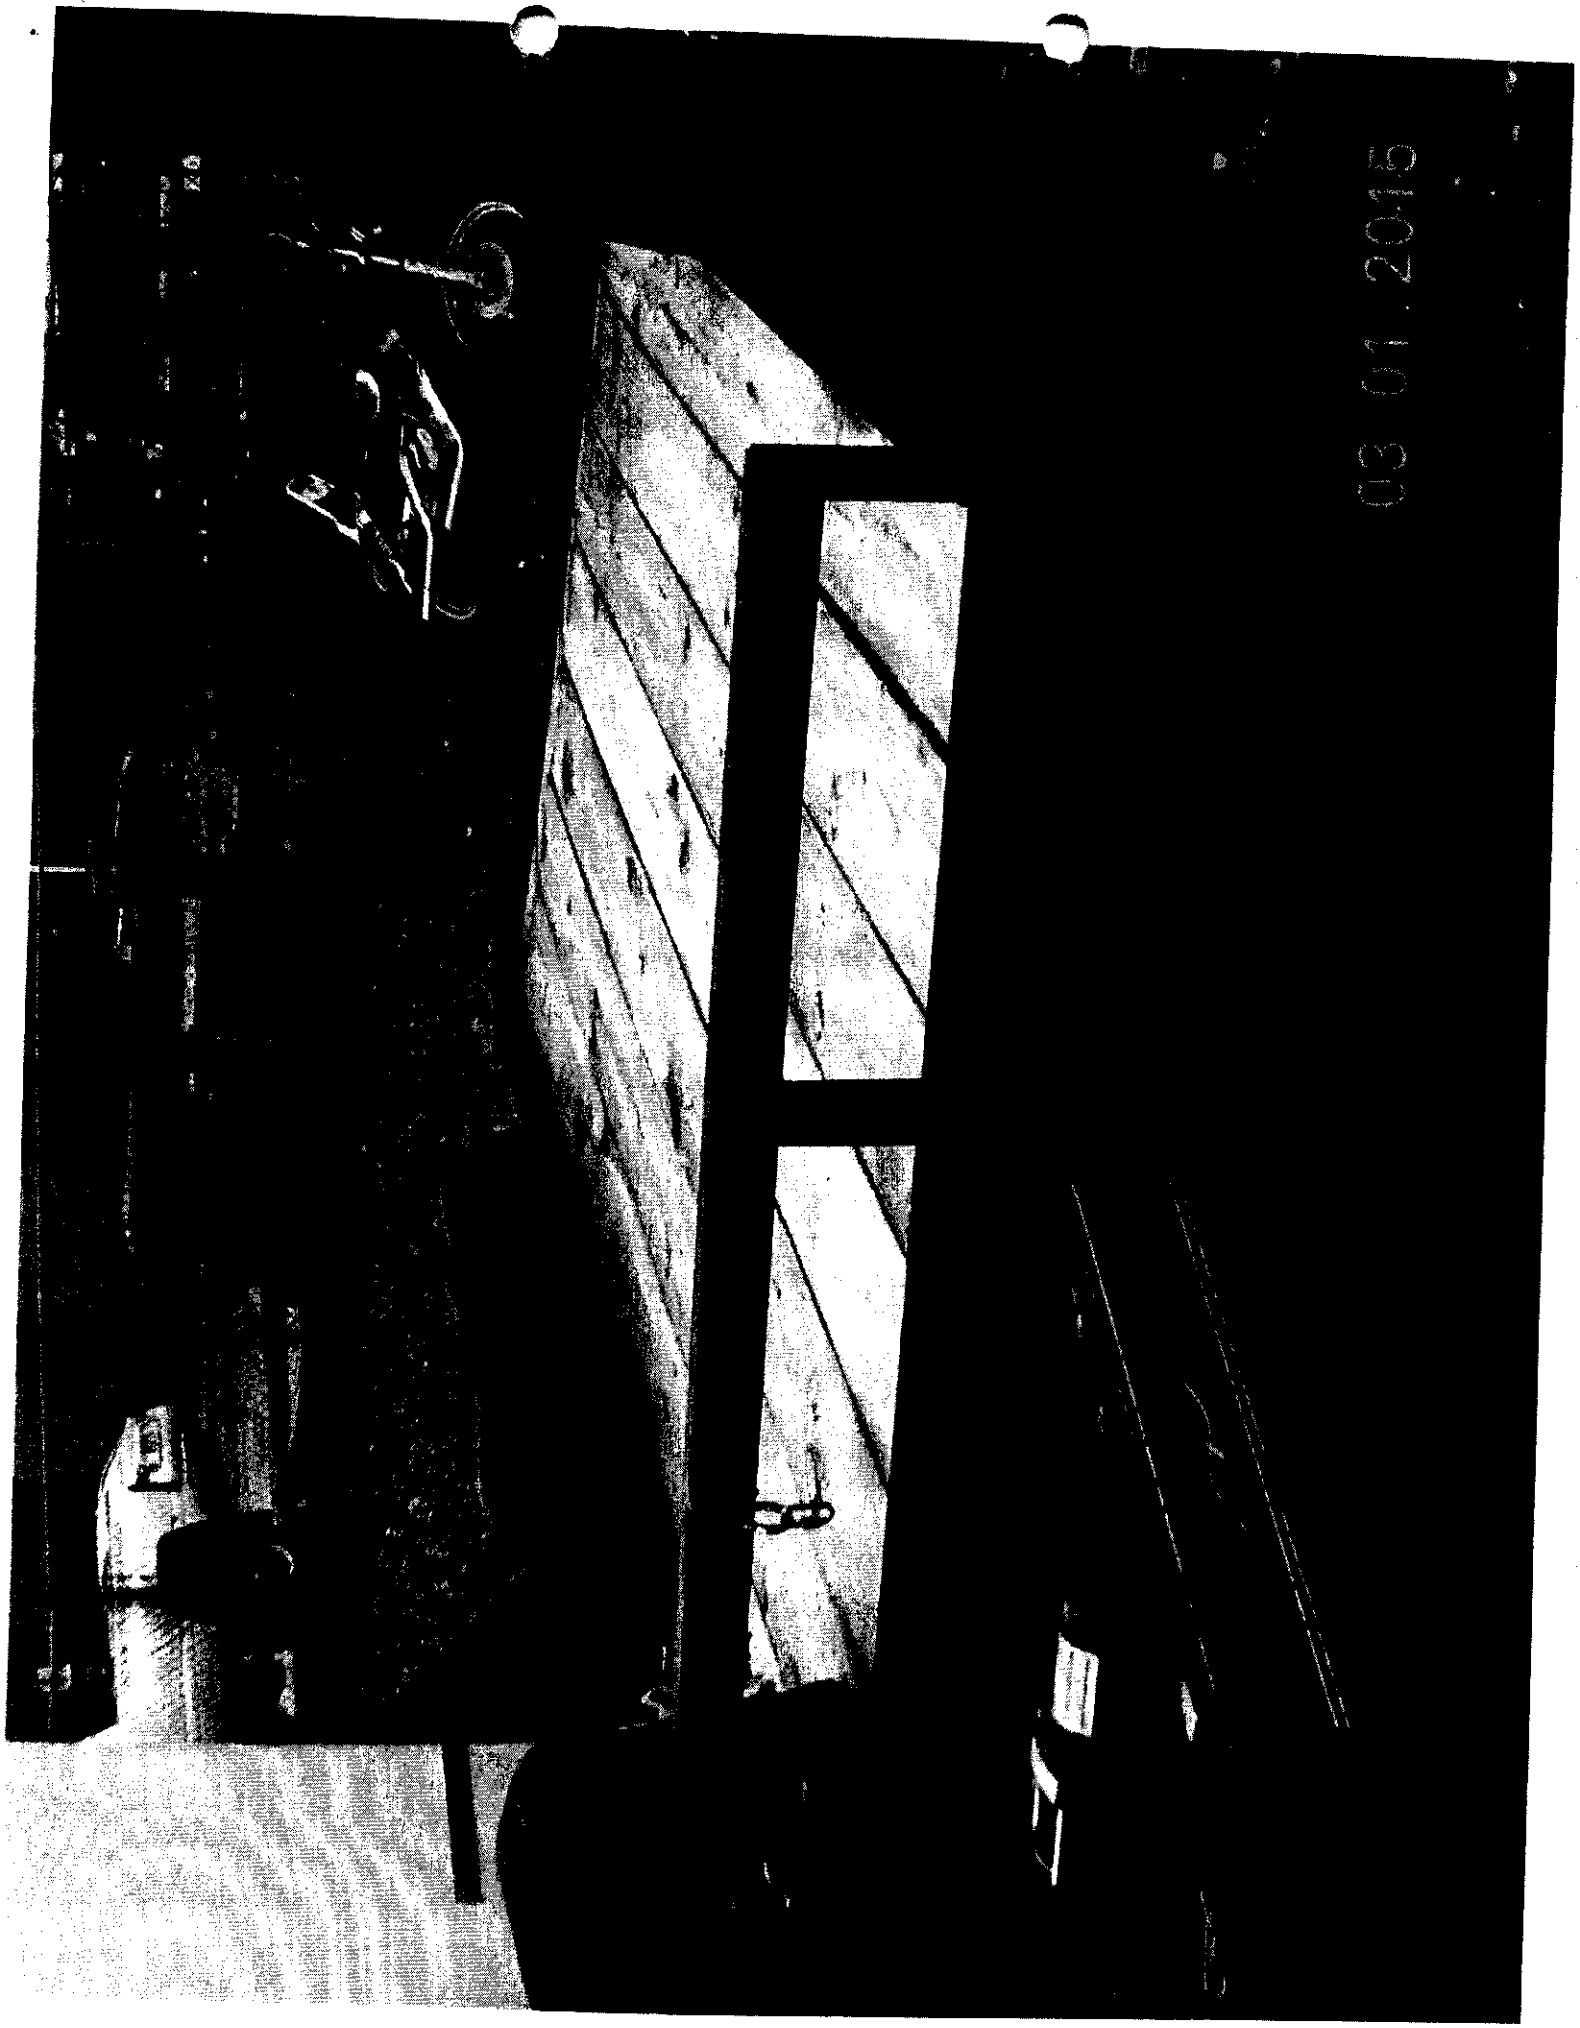

03 01 2015

Change Order Proposal



To: Harrison Walker and Harper LP
2510 Church Street
Paris, Texas 75460

Project:
Hunt County Courthouse
2507 Lee St., 2nd Floor
Greenville, Texas 75401



Change Order Proposal: 5
Date: February 12, 2015
ECGI Project Number:
Contract Date: September 23, 2014

AT's Proposal Request # 2

Scope of Work:

Install 5 Helical Piers at southeastern corner of building where settling has occurred. Repair Terra Cotta (C1, P1, and X) and repair mortar joints per PR-02A and PR-02B.

Install 5 Helical Piers per Engineer's Drawings	\$ 6,000.00
Repair Terra Cotta	\$ 4,000.00
Repoint as required	\$ 1,200.00
Equipment	\$ 350.00
Profit and Overhead 10%	\$ 1,155.00
Total	\$ 12,705.00

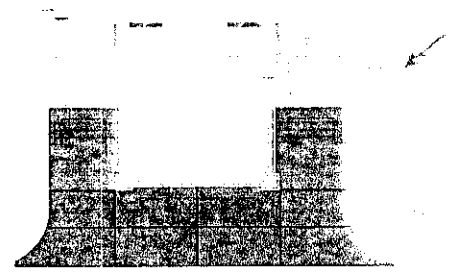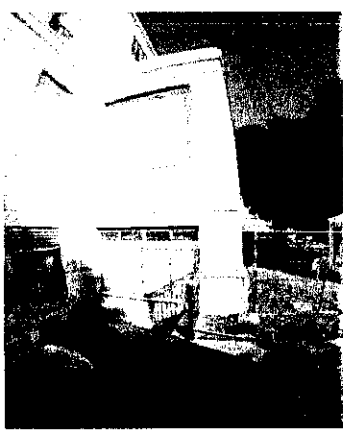

519 E. Interstate 30, Suite 109
Rockwall, Texas 75087
Phone: 972.967.1234

Office: 469.314.1268
Mobile: 214.906.2990
jswanson@everestconstructioninc.com


Dimensions Are Approximate

Scale : 1 In. = 10 Ft.

Alt. 4 Pier Locations
5 Steel Helical Piers



8 Recently Installed Piers

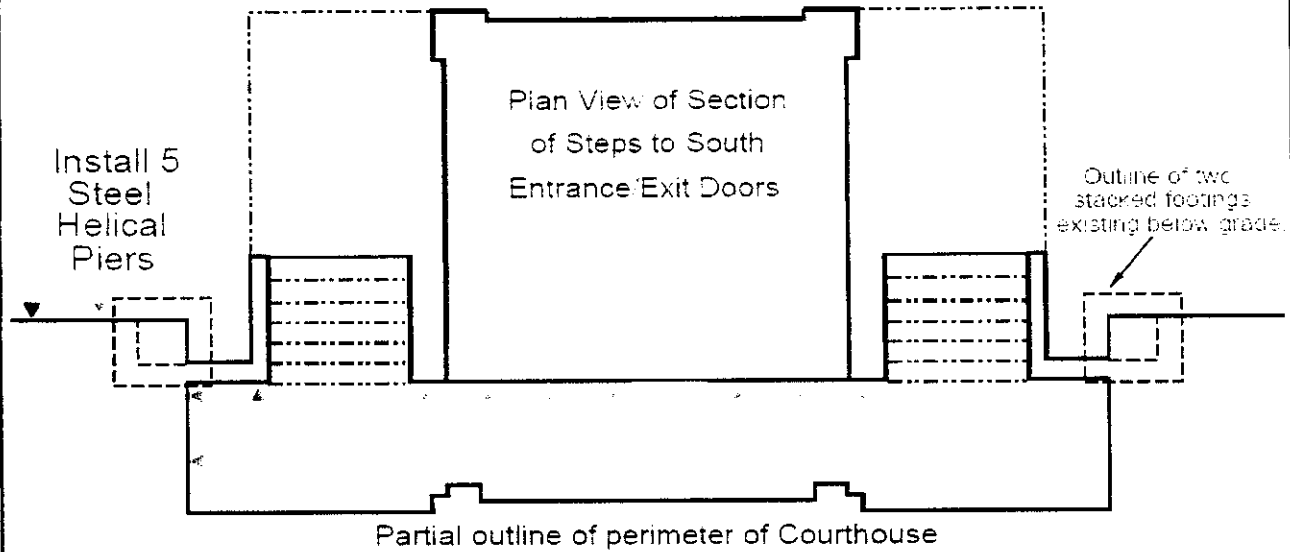

Steel Helical Pier Installation

Typical Piling Components	A B Chance Cat #
Low Profile Underpinning Bracket	PSAC 278-0003
Low Profile Underpinning Assembly	PSAC 150-0499
7 Ft. Extn. 2.875 In. Dia. Pipe .203	C278-4700
Transition RS2875 Pipe - SS5 Extn.	C150-0896
5 Ft. Extn. SS5 1.5 In. Square Shaft	C150-0008
3.5 Ft. Extn. SS5 1.5 In. Square Shaft	C150-0047
3 Ft. SS5 - 1.5" Lead - 10" & 12" Helix	C150-0121

See Attachments for A B Chance Diagrams

Notes Conform to S3.01 ALT#4

Maximum factored compression load of 30,000 lbs per pier to maintain 2.0 minimum Factor of Safety.
 Install at 3000 Ft-Lb minimum torque average for last 3 one-foot intervals.
 Do not exceed 3500 Ft-Lb max torque.
 Minimum depth is 20 feet below grade.
 Expected total pier length is 15 - 20 Ft.

Craig Sissel
 February 10, 2015




Hunt County Courthouse Renovation
 Greenville, Texas

ALT. 4 Pier
 Addendum

LOW PROFILE BRACKET

-NOTES-

1. HOT DIP GALVANIZE PER ASTM A153-(LATEST REVISION).
2. DO NOT EXCEED 165 FT-LBS OF TORQUE ON 7/8" DIA LIFTING BOLTS DURING STABILIZING OR LOAD LOCK-OFF.
3. RECOMMENDED ANCHOR SHAFT CUTOFF LEVEL ABOVE THE BOTTOM OF THE FOOTING IS 7" FOR MAXIMUM LIFT DISTANCE.
4. MATERIAL SPECIFICATIONS:
BRACKET BODY : PER ASTM A36 AND ASTM A570 GR. 50.
T-PIPE PLATES: (2) 1/2" THICK HOT ROLLED STEEL PLATE GRADE 80.
LIFTING BOLTS: HEX HEAD BOLT PER SAE J429 GRADE 5.
CROSS BOLT : HEX HEAD BOLT PER SAE J429 GRADE 5.
5. THE PSAC1500499 BRACKET HAS A MINIMUM ULTIMATE STRENGTH OF 30,000 LBS. A FACTOR OF SAFETY OF 2 YIELDS A SAFE WORKING LOAD OF 15,000 LBS FOR THE BRACKET ONLY.
6. THE OVERALL CAPACITY OF THE UNDERPINNING SYSTEM IS A FUNCTION OF MANY INDIVIDUAL ELEMENTS, INCLUDING THE CAPACITY OF THE FOUNDATION, BRACKET, PIER SHAFT, HELICAL PLATE, AND BEARING STRATA, AS WELL AS THE STRENGTH OF THE FOUNDATION TO BRACKET CONNECTION AND THE QUALITY OF PIER INSTALLATION.
7. FOR 1.5" SQUARE SHAFT HELICAL PIERS USE PSAC1500503 T-PIPE.
8. FOR 278 HELICAL PIERS USE PSAC2780003 T-PIPE.
9. UNITED STATES PATENTS PENDING.

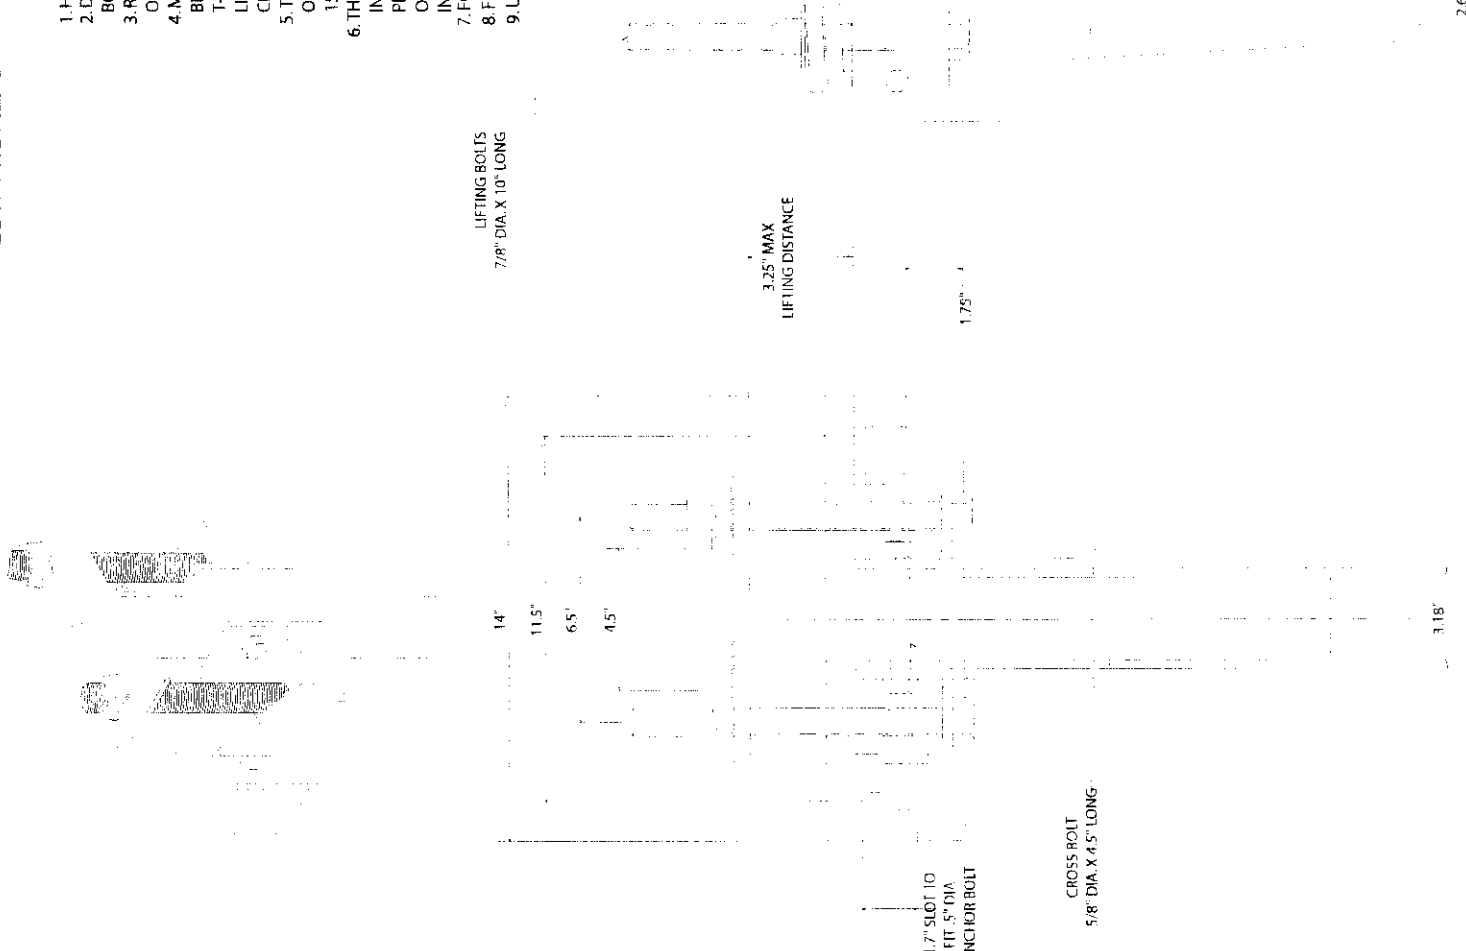

TYPICAL INSTALLATION
FOUNDATION REPAIR BRACKET

HUBBELL POWER SYSTEMS
LOW PROFILE
UNDERPINNING BRACKET





REV: 01/01/02
PSA1500499
REV: 3/18/05
REV: 01/01/02
PSA1500499
REV: 3/18/05

CHANCE

CONFIDENTIAL: THE DRAWING AND ITS CONTENTS ARE CONFIDENTIAL AND NOT TO BE REPRODUCED OR TRANSMITTED IN ANY FORM OR BY ANY MEANS, WITHOUT THE WRITTEN PERMISSION OF HUBBELL POWER SYSTEMS. ALL RIGHTS RESERVED. © 2001 HUBBELL POWER SYSTEMS.

MINIMUM MECHANICAL ULTIMATE STRENGTH OF 30,000 LB.

TORQUE RATING: 7,000 FT-LBS
 COMPRESSION RATING: 72 KIP
 TENSION RATING: 62 KIP

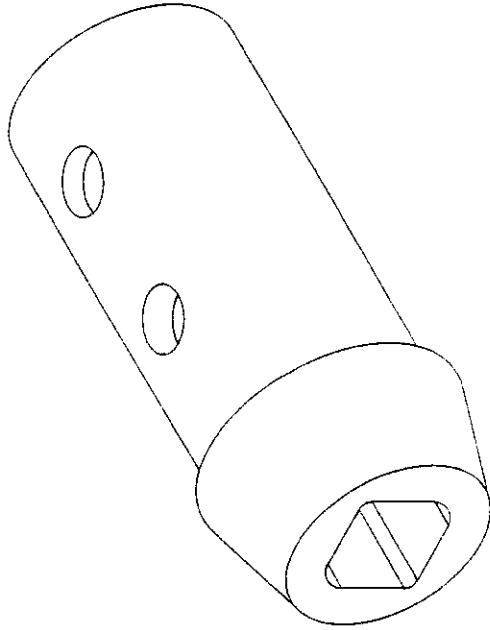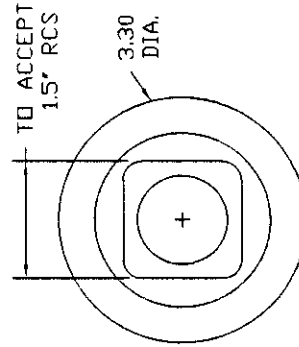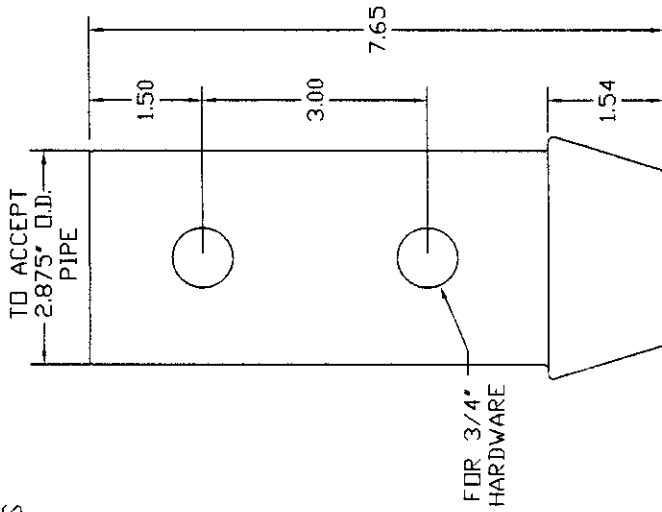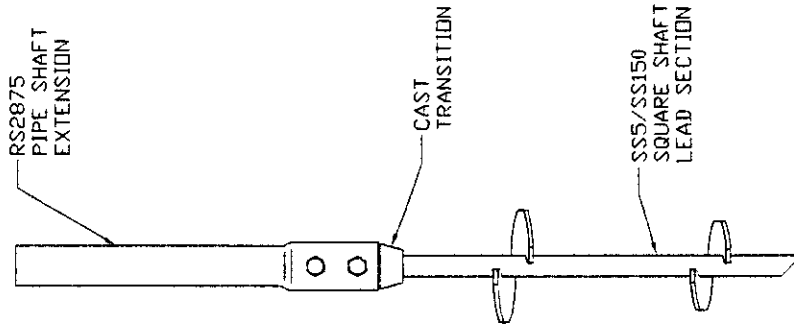

=NOTES=

1. MATERIAL: CAST DUCTILE IRON PER ASTM A536 65-45-12.
2. FINISH: HOT DIP GALVANIZED PER ASTM A153.
3. HARDWARE: USE HARDWARE INCLUDED IN STANDARD PIPE SHAFT EXTENSION.

CHANGE <small>CONSIDERING THIS DRAWING AND ITS CONTENTS ARE CONFIDENTIAL AND THE EXCLUSIVE PROPERTY OF HUBBELL POWER SYSTEMS, INC. NO REPRODUCTION, COPIES, OR DISSEMINATION, IN ANY FORM, WITHOUT THE WRITTEN CONSENT OF HUBBELL POWER SYSTEMS, INC. IS PERMITTED. ALL RIGHTS RESERVED UNDER THE COPYRIGHT LAWS.</small>	HUBBELL POWER SYSTEMS TRANSITION, CAST
	TITLE 1.5" RCS TO 2.875" PIPE SIZE DWG NO. SAI500896 SB DO NOT SCALE THIS DRAWING DWN BY JCA DATE 3/08/11 SHEET 1/1

CATALOG NUMBER:
 C1500896


TYPICAL PIER ASSEMBLY

RS2875.203 EXTENSIONS


TORQUE STRENGTH RATING-5,500 FT-LB
 ULTIMATE TENSION & COMPRESSION STRENGTH-60 KIP

-NOTES-

1. HOT DIP GALVANIZED PER ASTM 153-(LATEST REVISION) C278-4500NG, AND C278-4700NG ARE NON-GALVANIZED.
2. EXTENSION SECTION LENGTHS ARE NOMINAL.
3. PIPE SHAFT MATERIAL 2.5" NOMINAL, SCHEDULE 40 WALL THICKNESS PER ASTM A500 GRADE B.
4. COUPLING BOLTS: 3/4" DIAMETER X 4.25" LONG HEX HEAD PER SAE J429 GRADE 5.
5. REFER TO SA278-4510 AND SA278-4510X37 FOR LEAD SECTION DRAWINGS.
6. MANUFACTURER TO HAVE IN EFFECT INDUSTRY RECOGNIZED WRITTEN QUALITY CONTROL FOR ALL MATERIALS AND MANUFACTURING PROCESSES.
7. EXTENSIONS ARE FABRICATED WITH A HOT FORGED EXPANDED INTEGRAL COUPLING CONNECTION ON ONE END.

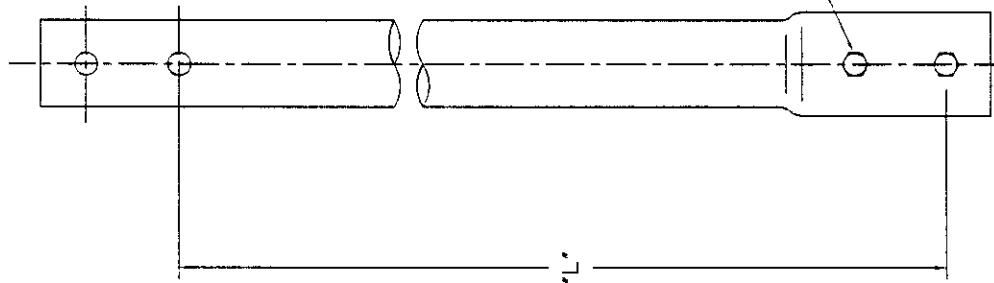

2-7/8" O.D. SCH. 40
 (.203" WALL)

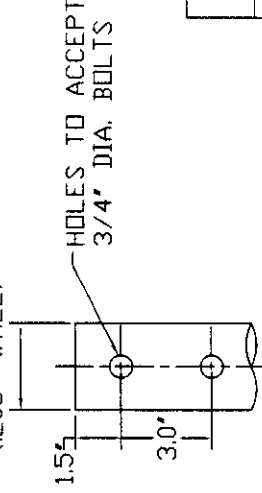

COUPLING BOLTS
 AND NUTS

EXTENSION

CATALOG NUMBER	DESCRIPTION	"L"
C278-4300	RS2875.203 PIPE SHAFT EXT.	30"
C278-4500	RS2875.203 PIPE SHAFT EXT.	57"
C278-4500NG	RS2875.203 PIPE SHAFT EXT. NON-GALV.	57"
C278-4700	RS2875.203 PIPE SHAFT EXT.	78"
C278-4700NG	RS2875.203 PIPE SHAFT EXT. NON-GALV.	78"
C278-41000	RS2875.203 PIPE SHAFT EXT.	114"

CHANCE
 HELICAL


CONFIDENTIAL: THIS DRAWING AND ITS CONTENTS ARE CONFIDENTIAL AND THE INFORMATION CONTAINED HEREIN IS UNCLASSIFIED EXCEPT WHERE SHOWN OTHERWISE. DISTRIBUTION OR COPIES MAY BE MADE WITHOUT THE WRITTEN PERMISSION OF HUBBELL POWER SYSTEMS. UNPUBLISHED HUBBELL POWER SYSTEMS INFORMATION IS PROTECTED UNDER THE COPYRIGHT LAWS.

HUBBELL POWER SYSTEMS
 TITLE
 RS2875.203

PILE, EXTENSION
 SIZE DWG NO. SC SA278-4500
 DAY / PART / ASSY NO. SEE CHART
 REV B
 DATE 9/6/05
 DRAWN BY KSH
 SHEET 1/1


SSS HELICAL PILERS AND ANCHILERS

ULTIMATE STRENGTH PATENTED-5,500 FT-LB
 ULTIMATE CAPACITY* (TENSION/COMPRESSION)-55 KIP
 *BASED ON A TORQUE FACTOR (K)=10
 SINGLE HELIX ULTIMATE STRENGTH 40 KIP
 ULTIMATE TENSION STRENGTH COUPLING BOLD-70 KIP

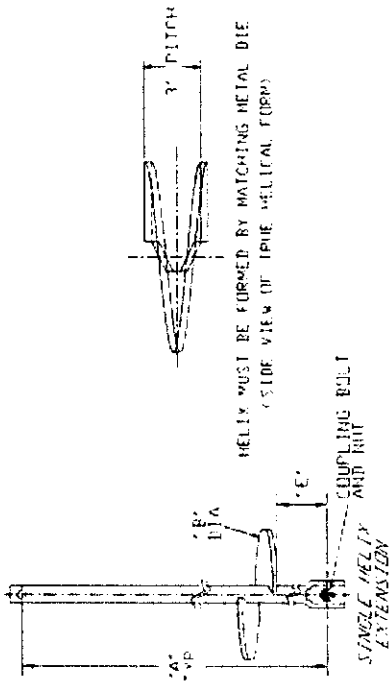

CAT NO	A	B	E	ICC-ES LISTED
C150-0159	57-1/2"	12"	27-1/2"	X
C150-0166	37-3/4"	14"	27-3/4"	X
C150-0167	57-1/2"	14"	27-1/2"	X
C150-0158	58"	10"	8"	X
T150-0440	59"	14"	4"	X


* ICC-ES LISTINGS FORMERLY ICCBD AND SBCET

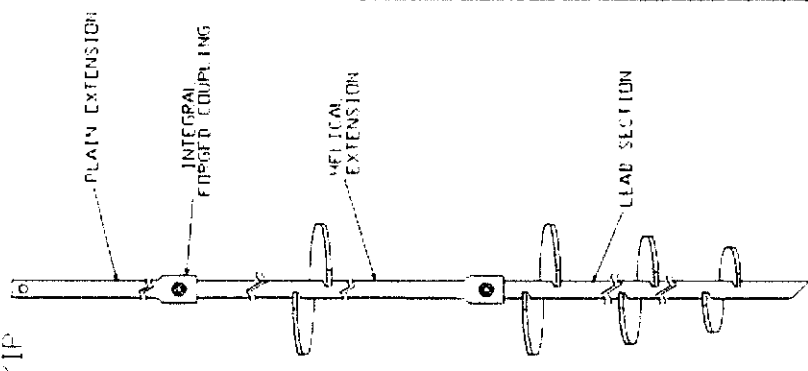

TYPICAL ANCHOR-PIER ASSEMBLY

1. HOT DIP GALVANIZED PER ASTM A153-GREATEST P.F.V.
2. LEAD AND EXTENSION SECTION AND POINT POINT LENGTHS ARE NOMINAL. PILEO FOR T150-0000 AND C150-0156 IS 3.75" AND 2.5" RESPECTIVELY.
3. SHAFT MATERIAL-HOT ROLLED ROUND-CORNERED SQUARE (RCS) SOLID STEEL BARS PER ASTM A29; MINIMUM YIELD STRENGTH=70 KSI
4. HELIX MATERIAL-HOT ROLLED LOW CARBON STEEL SHEET, STRIP, OR PLATE PER ASTM A572, OR A1018, OR A656. MINIMUM YIELD STRENGTH=50 KSI; 3/8" THICK.
5. COUPLING BOLTS: 3/4" DIAMETER X 3" LONG HEX HEAD PER ASTM A320 GRADE L7.
6. NOMINAL SPACING BETWEEN HELICAL PLATES IS THREE TIMES THE DIAMETER OF THE LOWER HELIX
7. MANUFACTURER TO HAVE IN EFFECT INDUSTRY RECOGNIZED WRITTEN QUALITY CONTROL FOR ALL MATERIALS AND MANUFACTURING PROCESSES.
8. ALL WELDING TO BE DONE BY WELDERS CERTIFIED UNDER SECTION 5 OF THE AWS CODE B1.1
9. SEE ICC EVALUATION SERVICE INC. EVALUATION REPORT NO. EP-5110 FOR ALLOWABLE VALUES AND/OR CONDITIONS OF USE CONCERNING MATERIAL PRESENTED IN THIS DOCUMENT
10. ALL HELIX HAVE A SHARPENED LEADING EDGE.
11. REFER TO DRAWING S0150-0047 FOR PLAIN EXTENSIONS AND TERMINATIONS

NOTES-

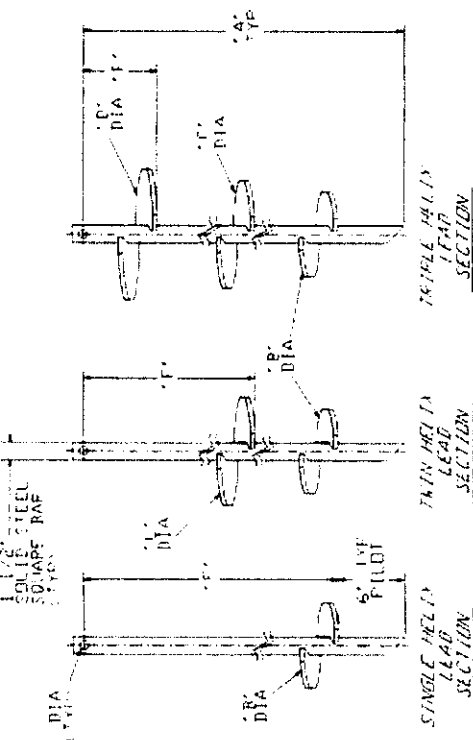

LEAD SECTION

CAT NO	A	B	C	D	E	ICC-ES LISTED
C150-0001	82-1/4"	8"			76-1/4"	X
C150-0002	59"	8"			53"	X
C150-0003	82-1/4"	10"			76-1/4"	X
C150-0004	82-1/4"	12"			76-1/4"	X
C150-0005	82-1/4"	14"			76-1/4"	X
C150-0030	82-1/4"	6"	8"		58-1/4"	X
C150-0006	82-1/4"	8"	10"		52-1/4"	X
C150-0031	123"	8"	10"		33"	X
C150-0007	63-1/4"	8"	10"	12"	5-3/4"	X
C150-0058	53"	10"			53"	X
T150-0086	35-3/4"	6"	6"		11-3/4"	X
C150-0051	82-1/4"	10"	12"		46-1/4"	X
C150-0160	35-3/4"	9"	10"		5-3/4"	X
C150-0161	42"	10"	12"		6"	X
C150-0242	53"	12"			53"	X
C150-0243	59"	14"			53"	X
C150-0244	35-3/4"	6"	8"		11-3/4"	X
C150-0397	82-1/4"	8"	10"	12"	22-1/4"	X
C150-0398	123"	10"	12"	14"	51"	X
C150-0399	123"	12"	14"	16"	39"	X
C150-0489	82-1/4"	10"	12"	14"	10-1/4"	X
T150-0000*	82-1/4"	8"	10"	12"	6-1/2"	X
C150-0156	25"	8"			21-1/2"	X

* ICC-ES LISTINGS FORMERLY ICCBD, SBCET, AND BCUA
 * HELIX ARE SPACED 3" APART

ICC-ES LISTED	EP-9504
ICC-ES LISTED	EP-5110
ICC-ES LISTED	EP-94 27

CHANGE

CONTRACT NO. THE DRAWING AND THE EXCLUDED PARTS OF HUBBELL POWER SYSTEMS. NO PART OF THIS DRAWING IS TO BE REPRODUCED OR TRANSMITTED IN ANY FORM OR BY ANY MEANS WITHOUT THE WRITTEN CONSENT OF HUBBELL POWER SYSTEMS. HUBBELL POWER SYSTEMS IS AN EQUAL OPPORTUNITY EMPLOYER. 

HUBBELL POWER SYSTEMS

55 LEADS AND HELICAL EXTENSIONS

FILE

DATE: 7/25/05

REV: K

SEE CHART

HARRISON
WALKER &
HARPER 1887
INCORPORATED IN TEXAS

#13,595(5)(6)

**CHANGE ORDER
REQUEST (PROPOSAL)**

Project: <u>Hunt County - Exterior Stair Restoration</u>	Change Order Request Number: <u>003</u>
To: <u>Architexas - David Chase</u>	From (Contractor): <u>Harrison Walker & Harper</u>
Re: <u>24" select fill subgrade / RFI #4</u>	Date: <u>2/23/2015</u>
	Contract For: <u>Historic Stair Restoration</u>

Description of Proposed Change:

- | | | |
|--|----------------------|--------------------|
| 1. Price to remove existing soil and provide 24" select fill per recommendation from geotech report North and South sides site concrete. | Add | \$ 8,305.00 |
| 2. Insurance, bond, & fee | Add | \$ 674.00 |
| | Total Request | \$ 8,979.00 |

Please signify your acceptance and approval of dollars for the work stated above on the line below. If there are any questions please let me know.

Thanks,
Harrison, Walker & Harper


Aaron Benson
Project Manager

Approved By

Amount Approved:


Name

Date

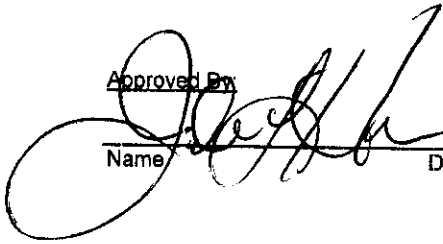 3-10-2015

FILED FOR RECORD
at 10:30 o'clock A M

MAR 10 2015

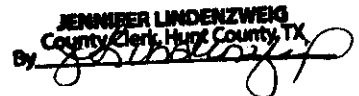JENNIFER LINDENZWEIG
County Clerk, Hunt County, TX
By 

Change Order Proposal



To: Harrison Walker and Harper LP
2510 Church Street
Paris, Texas 75460

Project:
Hunt County Courthouse
2507 Lee St., 2nd Floor
Greenville, Texas 75401

Change Order Proposal: 4R
Date: February 10, 2015
ECGI Project Number:
Contract Date: September 23, 2014

Scope of Work:

Remove 24" of existing soil in areas where new concrete is to be installed.
Install 24" of Select Fill in areas where new concrete is to be installed.
Compact Select Fill to 96% compaction.

Soil Removal and Haul Off	\$ 3,750.00
Select Fill (material)	\$ 2,600.00
Select Fill installation and compaction	\$ 1,200.00
Profit and Overhead 10%	\$ 755.00
Total	\$ 8,305.00

519 E. Interstate 30, Suite 109
Rockwall, Texas 75087
www.everestconstructioninc.com

Office: 469.314.1268
Mobile: 214.906.2990
jswanson@everestconstructioninc.com

HARRISON
WALKER &
HARPER 1887
PLANNERS & ARCHITECTS

13,595(5)(c)

CHANGE ORDER
REQUEST (PROPOSAL)

Project: Hunt County - Exterior Stair Restoration Change Order Request Number: 004
From (Contractor): Harrison Walker & Harper
To: Architexas - David Chase Date: 2/23/2015
Re: Extra Terra Cotta Pieces Contract For: Historic Stair Restoration


Description of Proposed Change:

1. Price to provide and replace 42 extra terra cotta pieces that were broken and unrepairable. North and South sides.	Add	\$ 16,863.00
4. Insurance, bond, & fee	Add	\$ 1,370.00
		<hr/>
		Total Request \$ 18,233.00

Please signify your acceptance and approval of dollars for the work stated above on the line below. If there are any questions please let me know.

Thanks,
Harrison, Walker & Harper


Aaron Benson
Project Manager

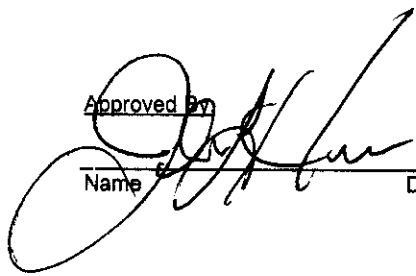Approved By: 
Name: _____ Date: 3-10-2015

Amount Approved: _____

FILED FOR RECORD
at 10:30 o'clock A M

MAR 10 2015

JENNIFER LINDENZWEIG
County Clerk, Hunt County, TX
By: 



Change Order Proposal

**To: Harrison Walker and Harper LP
2510 Church Street
Paris, Texas 75460**

**Project:
Hunt County Courthouse
2507 Lee St., 2nd Floor
Greenville, Texas 75401**

**Change Order Proposal: 6
Date: February 20, 2015
ECGI Project Number:
Contract Date: September 23, 2014**

Scope of Work:

Replace broken pieces of Terra Cotta with New Terra Cotta.

Base Bid: 41 New pieces of Terra Cotta marked "R 1". 1/A3-7, 2/A3-8, 1/A4-4, 2/A4-9, 3/A4-7, 2/A6-1, 3/A6-2, 2/A7-1, 3/A7-2

Alternate # 1: 18 New pieces of Terra Cotta marked "M". 1/A3-3, 2/A3-6, 1/A4-5, 2/A4-2, 2/A6-1, 2/A7-1

42 Additional pieces of Terra Cotta are broken and beyond repair:
2/A3-1 (At door header), 3/A3-4 (Shaded area below landing), 2/A4-32 (Pieces to be installed above door that were stored under stairs. All were broken), 3/A4-5 (3-at shaded area below landing, 1-at top of each column).

42 Additional pieces of Terra Cotta @ \$365.00 each	\$15,330.00
Profit and Overhead 10%	\$ 1,533.00
Total	\$ 16,863.00

#13,595(6)

FULL EXEMPTION RACIAL PROFILING REPORT

Agency Name: HUNT CO. CONST. PCT. 4
Reporting Date: 01/16/2015
TCOLE Agency Number: 231104
Chief Administrator: KENT E. LAYTON
Agency Contact Information: Phone: 903-356-4543

FILED FOR RECORD
at 10:32 o'clock A M

MAR 10 2015

JENNIFER LINDENZWEIG
County Clerk, Hunt County, TX
By JLindenzweig

Article 2.132 CCP Law Enforcement Policy on Racial Profiling

(a) In this article:

(1) "Law enforcement agency" means an agency of the state, or of a county, municipality, or other political subdivision of the state, that employs peace officers who make traffic stops in the routine performance of the officers' official duties.

I certify it is not the policy of this agency to make traffic stops in the routine performance of the officers' official duties.

Executed by: KENTE E. LAYTON
Chief Administrator

HUNT CO. CONST. PCT. 4

Date: 01/16/2015

Submitted electronically to the



The Texas Commission on Law Enforcement

#13,596

2015 Hunt County AgriLife Extension Plan of Work

Agriculture/Natural Resources

*Livestock and Forage Education – Enhancing livestock and forage operations through teaching best management practices. Also includes Pesticide Education.

Water Education – Protecting Water quality and enhancing conservation practices.

EarthKind Environmental Stewardship – Heritage Garden, Master Gardener Management, EarthKind/Horticultural Education for homeowners and commercial horticulture producers.

4-H and Youth Development

Let's Go Let's Grow – Growing the county 4-H program.

County 4-H Management – Overall management of county 4-H program, volunteers, and youth.

4-H Agriculture – Youth education for ag project members and curriculum enrichment in schools.

4-H FCS – FCS project education

*Science of Agriculture – Annual event for 1,000 4th grade students teaching importance of agriculture.

General/Overall Program Areas

Emergency Disaster Preparedness – Resource distribution for disaster planning in home and agriculture

Organizational Management – Support and management of the Extension Office

Family & Consumer Sciences

Texas Extension Education Association – Oversight of 3 Extension Education Clubs

Walk Across Texas – Physical activity event to encourage daily exercise through an 8 week program.

Friend to Friend – Promotes awareness for underserved women to have regular cancer screenings.

Better Living for Texans – Outreach to underserved and low income families with nutrition information.

General FCS – Marketing and education for all broad spectrum FCS requests.

Community/Economic Development – Community Seeds grant, Alliance for Economic Development, and Aging Conference.

*Outcome Program Area – In depth programming and evaluation

FILED FOR RECORD
at 10:30 o'clock A M

MAR 10 2015

JENNIFER LINDENZWEIG
County Clerk, Hunt County, TX
By 

#13,597

TEXAS COMMISSION ON LAW ENFORCEMENT
6330 E. Highway 290, Suite 200, Austin, Texas 78723-1035
Phone: (512) 936-7700
http://www.tcole.texas.gov

FILED FOR RECORD
at 10:30 o'clock A.M.

MAR 10 2015

JENNIFER LINDENZWEIG
County Clerk, Hunt County, TX
By *[Signature]*
(5532)

Non-refundable \$500.00 fee, agency, cashier's check, or money order.
Return application with payment. Use this form as an invoice.

EXAM SITE APPLICATION

New application TCOLE Agency Number (if applicable) 231100

TCOLE contract term is 4 years. A separate contract is required with Productivity Center Inc. (PCI). Contact Francine Morones at PCI (713) 939-9777 fmorones@prodctr.com for details and to verify your site has the technical requirements to be a TCOLE exam site.

Renewal (TCOLE agency number) _____ Public exam site Private exam site
(open to outside testers)

Name of (LEA, College etc.) holding contract: Hunt County Sheriff's Office Training coordinator (if applicable): Daniel Looney

Person responsible for signing contract: John Horn Title: County Judge Mailing Address: 2507 Lee St

City / Zip: Greenville, 75401 Phone #: 903-408-4146 Email: jhorn@huntcounty.net

Main contact for test site: Daniel Looney Title: Academy Coordinator Ph.#: 903-453-6873 Email: dlooney@huntcounty.net

Exam site address: 2801 Stuart St City: Greenville Zip: 75401 Phone #: 903-453-6873

Additional sites under this entity will need separate application

TEST SITE SECURITY:	Yes	No
Site is available for field service inspection.	X	
Computers used for testing are in a secure lockable area.	X	
Keys to test area are accounted for.	X	
Computer equipment and Internet capability adequate to handle exams.	X	

Training coordinators are not allowed to proctor any TCOLE licensing exam.

Proctors are required to read the "Electronic Examination Manual." The manual can be found on our website www.tcole.texas.gov under "forms, help and resources, publication."

List Proctors: (Proctor has read manual)	Yes	No
Tammy Sherman	X	
Nathaniel Akers	X	
Teri Robinson	X	

John L. Horn
Individual authorized to sign (Type or Print)

Hunt County Judge
Title

[Signature]
Signature

3-10-2015
Date

Attention Academies:

Productivity Center, Inc. announces the latest enhancement to TCLEDDS – Online Testing Centers.

Academies can now offer the Texas Commission on Law Enforcement Licensing Exams for Peace Officers and the Basic Jailor exam at their own facilities. The exams, administered via the Internet, are randomly generated for each examinee, and the results are available immediately upon completion to the examinee, the Academy, and TCLEOSE.

Costs for becoming an Online Testing Center:

- Academies or Training Providers only must have a valid TCLEDDS license, to be renewed annually – this fee will be discounted to \$500 per year when an Academy also becomes an Online Testing Center.
- A one-time set up fee of \$400
- Academies will also pay an annual Online Testing Center fee, which is based upon the number of exams administered by an academy during the last fiscal year.

0 – 50 exams	\$100 per year
51 – 100 exams	\$200 per year
101 – 150 exams	\$300 per year
151 – 200 exams	\$400 per year
201 – 250 exams	\$500 per year
251 – 300 exams	\$600 per year

To become an Online Testing Center, an Academy must:

- Obtain a valid TCLEDDS annual license
- Obtain Approval from TCLEOSE
- Follow technical and testing facility requirements as established by TCLEOSE
- Provide high-speed Internet access to the testing area



Productivity Center, Inc. • 10850 Richmond Ave., Suite 285 • Houston, TX 77042
(Voice) 800-975-0599 • (Fax) 713-939-9099 • (Email) TCLEDDS@prodctr.com • www.prodctr.com



#13,598

TEXAS DEPARTMENT OF FAMILY AND PROTECTIVE SERVICES

COMMISSIONER
John J. Specia, Jr.

FILED FOR RECORD
at 10:30 o'clock A M

February 26, 2015

MAR 10 2015

CERTIFIED MAIL 7014 2120 0000 4652 6761

JENNIFER LINDENZWEIG
County Clerk, Hunt County, TX
By *Jennifer Lindenzweig*

The Honorable John Horn
Hunt County Non-Financial Title IV-E Child Welfare Services
2507 LEE ST
GREENVILLE, TX 75401-4245

RE: E-Verify Contract Amendment for Contract #23939173

Dear Judge Horn:

Recently, Governor Perry issued Texas Executive Order RP-80, which directed all State Agencies to require its contractors and subcontractors to use the U.S. Department of Homeland Security's E-Verify system to validate the work authorization status of all individuals working on State Contracts. The amendment enclosed with this letter modifies the above referenced Contract to enact this requirement. The amendment also adds language for Bilateral and Unilateral Amendments to be executed in certain circumstances.

Have the Designated Signature Authority sign the Amendment and return to me at the address or email listed below.

You can access the E-Verify System at the following location: <http://www.uscis.gov/e-verify>

If you have any questions related to the enrollment or use of the E-Verify website, please contact U.S. Citizenship and Immigration Services, which is the division of Homeland Security that maintains the E-Verify system. If you have any other questions, please contact me at 817-792-5226

Respectfully,

Rachel N. Espinoza
Rachel N. Espinoza
Contract Manager

Contract #23939173

Amendment #15-01

This AMENDMENT (Amendment) of contract #23939173 (Agreement or Contract) is entered into by and between the **Texas Department of Family and Protective Services** (DFPS or the Department) and **Commissioners' Court Of Hunt County** (Contractor).

1. Purpose

Section V(D) of the Agreement stipulates that the Contract may only be modified by mutual consent of all parties. DFPS procured this Contract under an Interagency Cooperation Contract for Non-Financial Title IV-E Child Welfare Services and has been amended zero (0) times.

The parties agree that: (1) the Governor of Texas released an executive order and this contract is amended to reflect such; and (2) this Contract needs to have the option of it being unilaterally amended as necessary to comply with changes made to federal or state laws, regulations, rules or policies and to correct obvious clerical error.

The Governor of Texas released Executive Order RP-80 on December 3, 2014 requiring all State Contractors and Subcontractors to use the E-Verify system to validate the work authorization status of individuals who perform work under Texas Contracts. Both DFPS and Contractor agree that the enumerated revision below represents a necessary change that implements mandatory regulations under Texas Law for the effective administration of the Contract.

2. Effect of Amendment on Contract

2.1. Unless otherwise modified, the terms and conditions of the Contract shall remain in full force and effect.

2.2. This Amendment modifies the Contract by adding new Section V(G)

U.S. Department of Homeland Security's E-Verify System. Contractor certifies its use of the U.S. Department of Homeland Security's E-Verify system to validate the eligibility of all staff, subcontractors, or subcontractor's staff to perform work under this Contract within the United States of America. Upon request, Contractor must provide an electronic or hardcopy screenshot of the confirmation or tentative non-confirmation screen containing the E-Verify case verification number for each individual hired to perform work on the Contract. If this certification is falsely made, DFPS reserves the right to take any remedial actions deemed reasonable and necessary by the Department to ensure compliance with the terms and conditions of this Contract, up to and including termination of the Contract at no fault to the state.

2.3. The following language is added to the end of **Section V(D)** of the Original Contract:

The parties to this Agreement may make modifications to the Contract according to the requirements of this section.

- 1. Bilateral Amendment.** Either party to this Agreement may modify this Contract by execution of a mutually agreed upon written amendment signed by both parties.

Contract Amendment

February 2015


2. **Unilateral Amendment.** The Department reserves the right to amend this Agreement through execution of a unilateral amendment signed by the DFPS Contract Manager and provided to the Contractor with ten (10) days notice prior to execution of the amendment under the following circumstances.
- a. to correct an obvious clerical error in this Contract;
 - b. to incorporate new or revised federal or state laws, regulations, rules, or policies.

The parties to contract #23939173 have duly executed this Amendment to be effective March 1, 2015.

Texas Department of Family
and Protective Services

Contractor: **Commissioners' Court Of
Hunt County**


Signature
Printed Name: _____
Title: _____

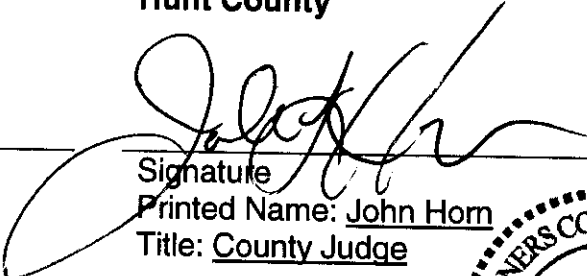


Signature
Printed Name: John Horn
Title: County Judge

Date

3-10-2015
Date

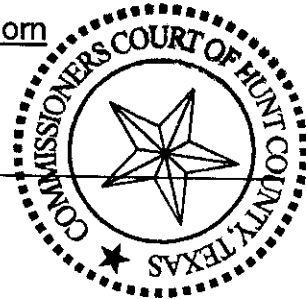

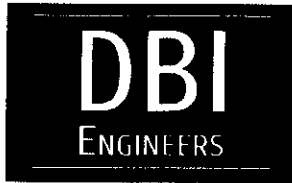

#13,600

February 18, 2015

FILED FOR RECORD
at 10:30 o'clock A M

MAR 10 2015

JENNIFER LINDENZWEIG
County Clerk, Hunt County, TX
By *[Signature]*

Jim Latham
Hunt County Commissioner Precinct 4
2507 Lee St., Room 107
Greenville, TX 75401

RE: Jacobia WSC, Texas Community Development Block Grant 713231

Dear Commissioner Latham:

Daniel & Brown Inc. is the consulting engineer for Jacobia Water Supply Corporation. We are in the process of installing four-inch water lines along the west side of Hunt County Road 4201 and along the north side of Hunt County Road 4105. Please see the enclosed vicinity map for locations. These improvements are planned to be installed in private easements, where granted. Otherwise, if it is not possible to acquire private easements we are proposing for installation in the county right-of-way, where needed.

Respectfully, we are requesting the Commissioner's Court to consider and grant permission for these 4-inch waterlines to be installed in the county right-of-way, where needed. Our inspector Mark Wright has spoken with your office and it was requested, by your office, for this request to be made in writing.

If you should have any questions or need additional information, please feel free to contact me.

Sincerely,

Charles Massey
Project Manager

#13,601



FILED FOR RECORD
at 10:32 o'clock A M

MAR 10 2015

JENNIFER LINDENZWEIG
County Clerk, Hunt County, TX
By *Jennifer Lindenzweig*

TO: HUNT COUNTY COMMISSIONERS COURT
FROM: TERRY CARPENTER
SUBJECT: NOTIFICATION FOR UTILITY CONSTRUCTION
DATE: FEBRUARY 25, 2015
CC: JAMES ALLEN
CORY HOGAN
LARRY WARREN

GEUS request permission for the following electric utility construction:

- To set poles in the County right-of-way along the following county road:
 - East and West side of CR 4305. East for approximately ½ mile South from Spur 118/CR4306, then West for approximately another ½ mile.

Please contact me at your convenience should you need further information.

Respectfully,

Terry Carpenter
GEUS T&D Line Supervisor
903-457-2838
tcarpenter@geus.org
dmb

Serving Greenville for over 120 years!
903.457.2800 www.geus.org