

18,225



June 20, 2023  
Office of County Commissioners  
PO Box 1097  
Greenville, TX 75403

**FILED FOR RECORD**  
at 12:30 o'clock P M  
**JUN 27 2023**  
BECKY LANDRUM  
County Clerk, Hunt County, Tex.  
By [Signature]

**Overhead Relocation for CR 1076**  
**Project Number: 21495826**

Greetings,

Oncor Electric Delivery LLC., is requesting permission to do work within the county right of way along County Road 1076. We are looking to install 25 wood poles, remove 17 existing wood poles. We will be relocating to clear conflicts for the widening of CR 1076.

Site location map and permit exhibit are enclosed. The permit exhibit details the proposed work.

If you have any questions, please contact at any time.

Sincerely,

*Amanda Longorio*  
*Engineer*  
*Amanda.Longorio@oncor.com*  
*Phone: 432-213-4450*


*County Approval Section:*

Approved: \_\_\_\_\_ Denied: \_\_\_\_\_

Authorized Signature: \_\_\_\_\_ Date: \_\_\_\_\_





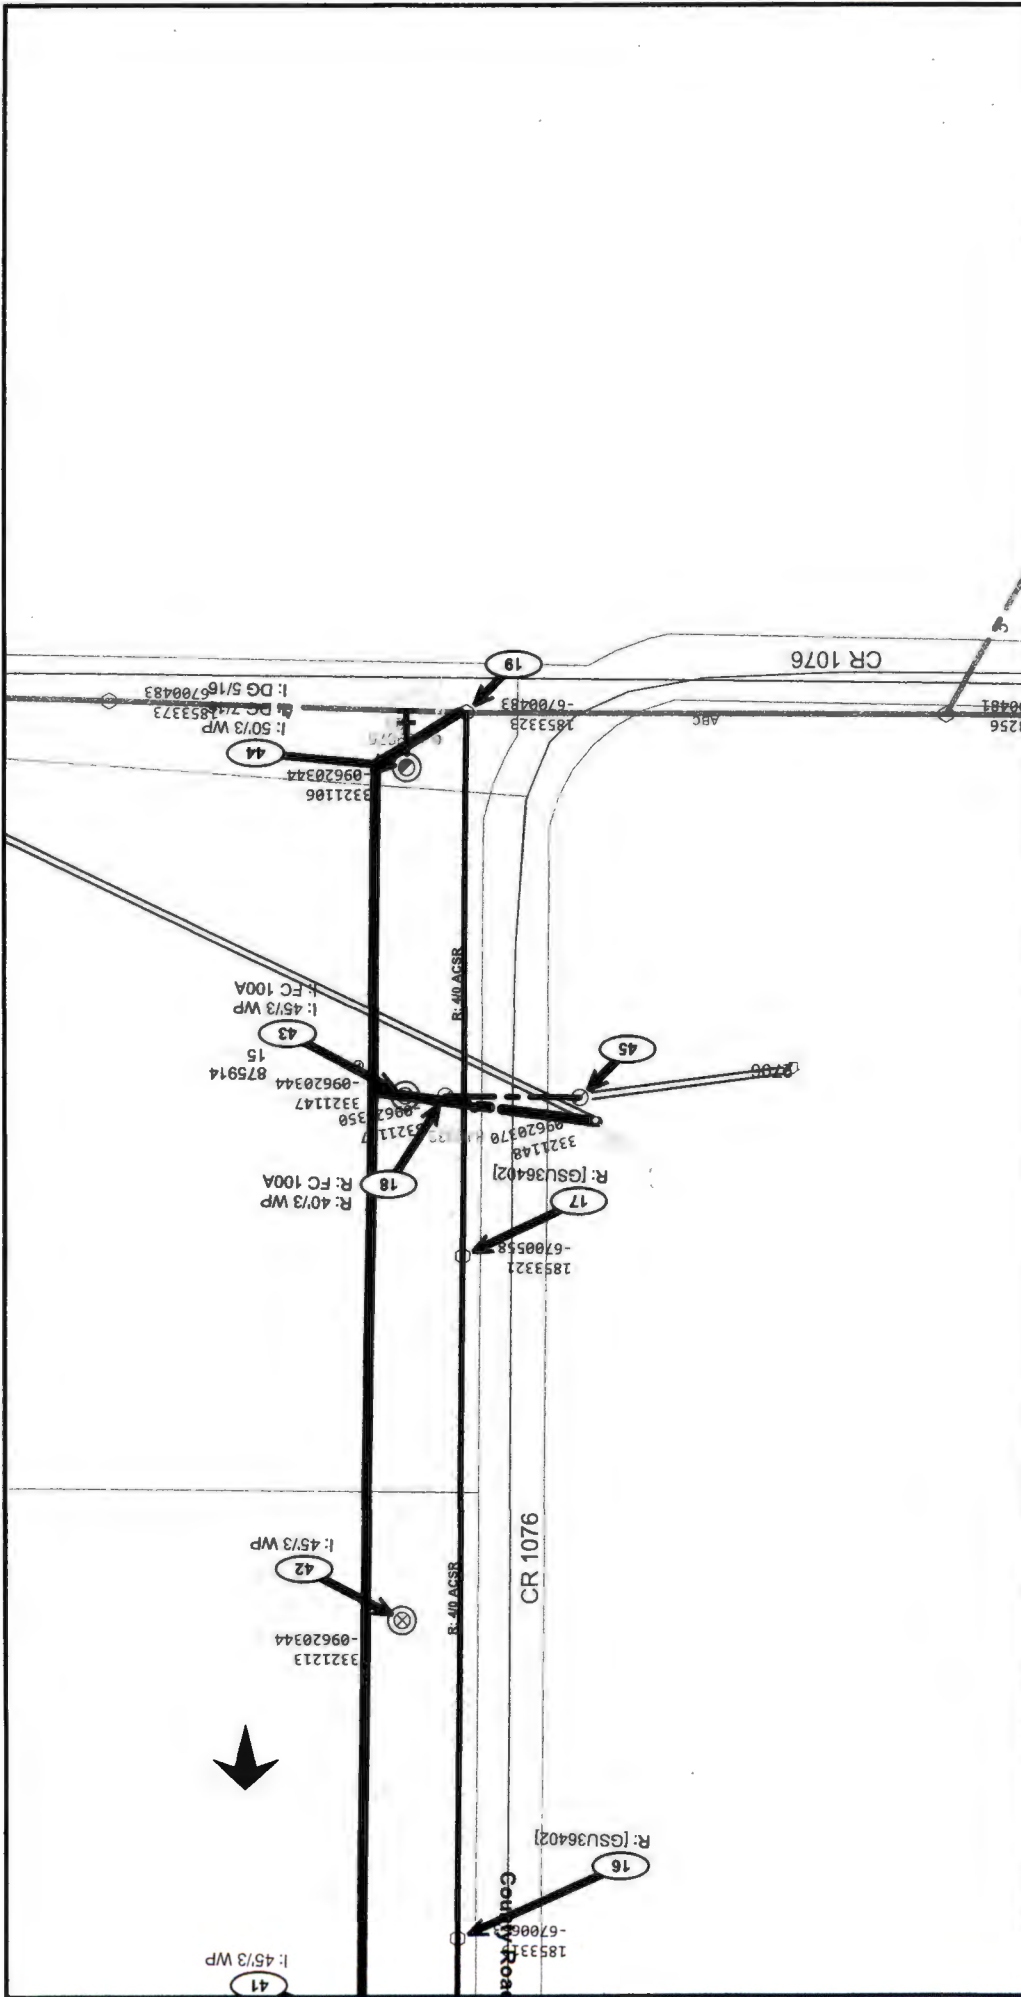

# ELECTRIC CONSTRUCTION PRINT

WO Number: **21495826-01**    Date: 2023/09/20    Description: **CEL Hunt County CR 1076 Road Widening Relocation**  
 Sheet: **3** of    Scale: **1"=20'**    Customer:  
 Job Status: **Design**    Svc Ctr / Office: /    Address: **FM 2194 X CR 1076, GREENVILLE, HUNT 75401,**  
 Designer: **LONGORIO, AMANDA L/ABPB**    Location:

Project Mgr: /  
Copyright 2008 Oroni Electric Delivery. Maps, drawings, and electronic data (products) are created for the intended purposes of Oroni Electric Delivery with no limitation of liability. Fitness for the intended use of the recipient. Oroni Electric Delivery will make good faith efforts to provide products that are free from error, but does not warrant the accuracy or quality of such products. The locations shown are approximations and are not intended to show exact locations. Products provided to other parties by Oroni Electric Delivery are for the internal use of the recipient, and the recipient agrees not to duplicate or distribute the products or any portion of these products to third parties without the prior written consent of Oroni Electric Delivery. Oroni Electric Delivery, its agents, employees, and subcontractors shall not be liable for any damages, including consequential damages, for personal injury, death, or property damage, on account of any defect in the property provided hereunder.